


REVISIONS				
ZONE	REV	DESCRIPTION	DATE	APPROVED

ED202-112-5D-N1-SP

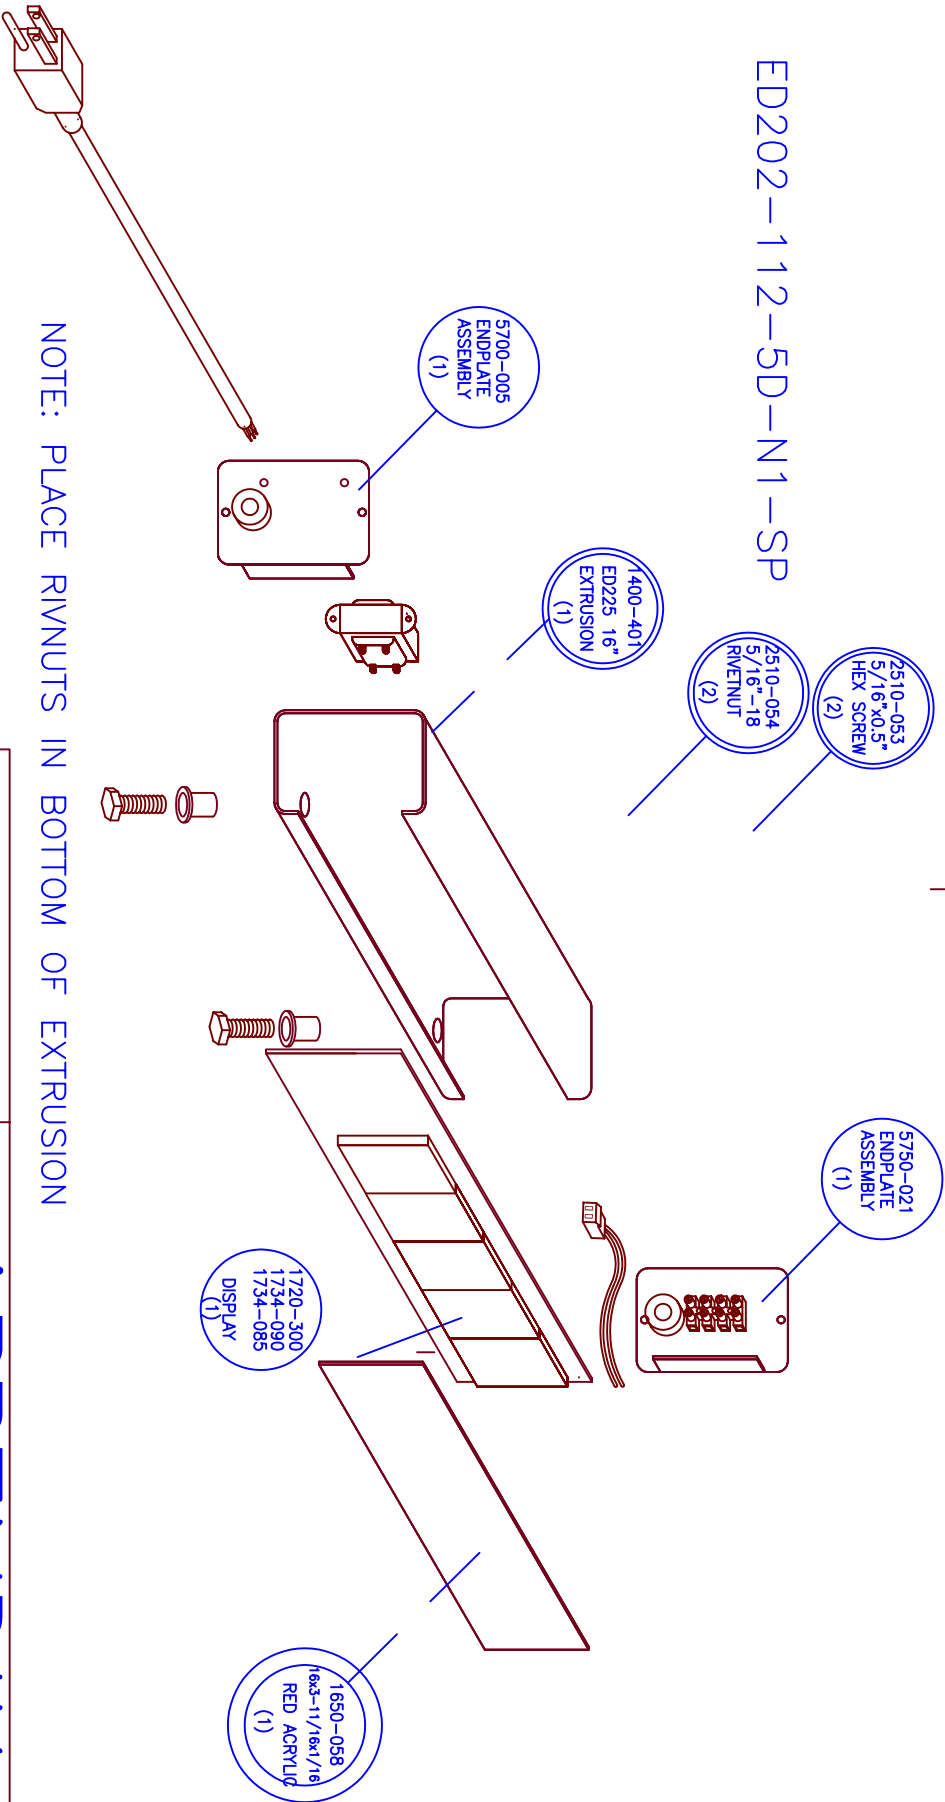

EDI Inc. 135 S CHURCH ADDISON IL60101		<div>APPENDIX A</div>		
LEVEL 1    ED202-112-5D-N1				
APPROVED BY:	SIZE	FSCM NO.	DWG NO.	REV
	A		R:\LV1\ED202-112-5D-N1	0
DRAWN BY:	SCALE	NONE	SHEET	
HENRY BILITZKI				