


ED202-102-4D-N1-12DC

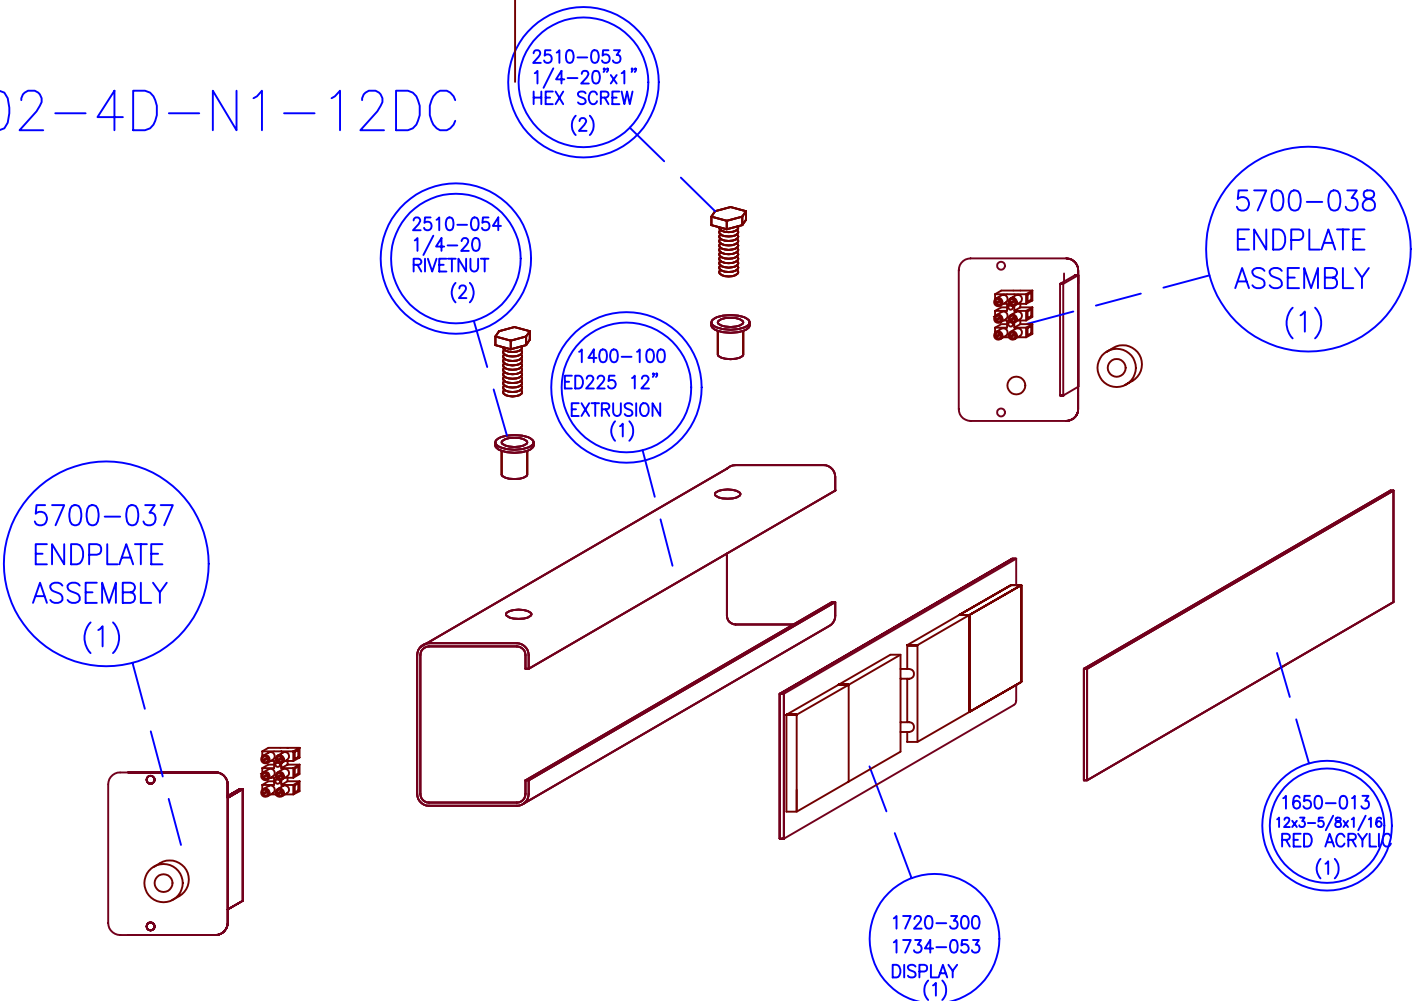

EDI 135 S CHURCH ADDISON IL 60101 PH#630 628-0658	
APPROVED BY:	
DRAWN BY: Zbigniew Jakubczak	

APPENDIX A			
LEVEL1			
ED202-102-4D-N1-12DC			
SIZE A	FSCM NO.	DWG NO. R:\LV1\ED202-102-4D-N1-12DC IN-OUT BURGER	REV 0
SCALE NONE		SHEET	

3/11/98