


REVISIONS				
ZONE	REV	DESCRIPTION	DATE	APPROVED

ED206-102-4D-N1(SSS.T)

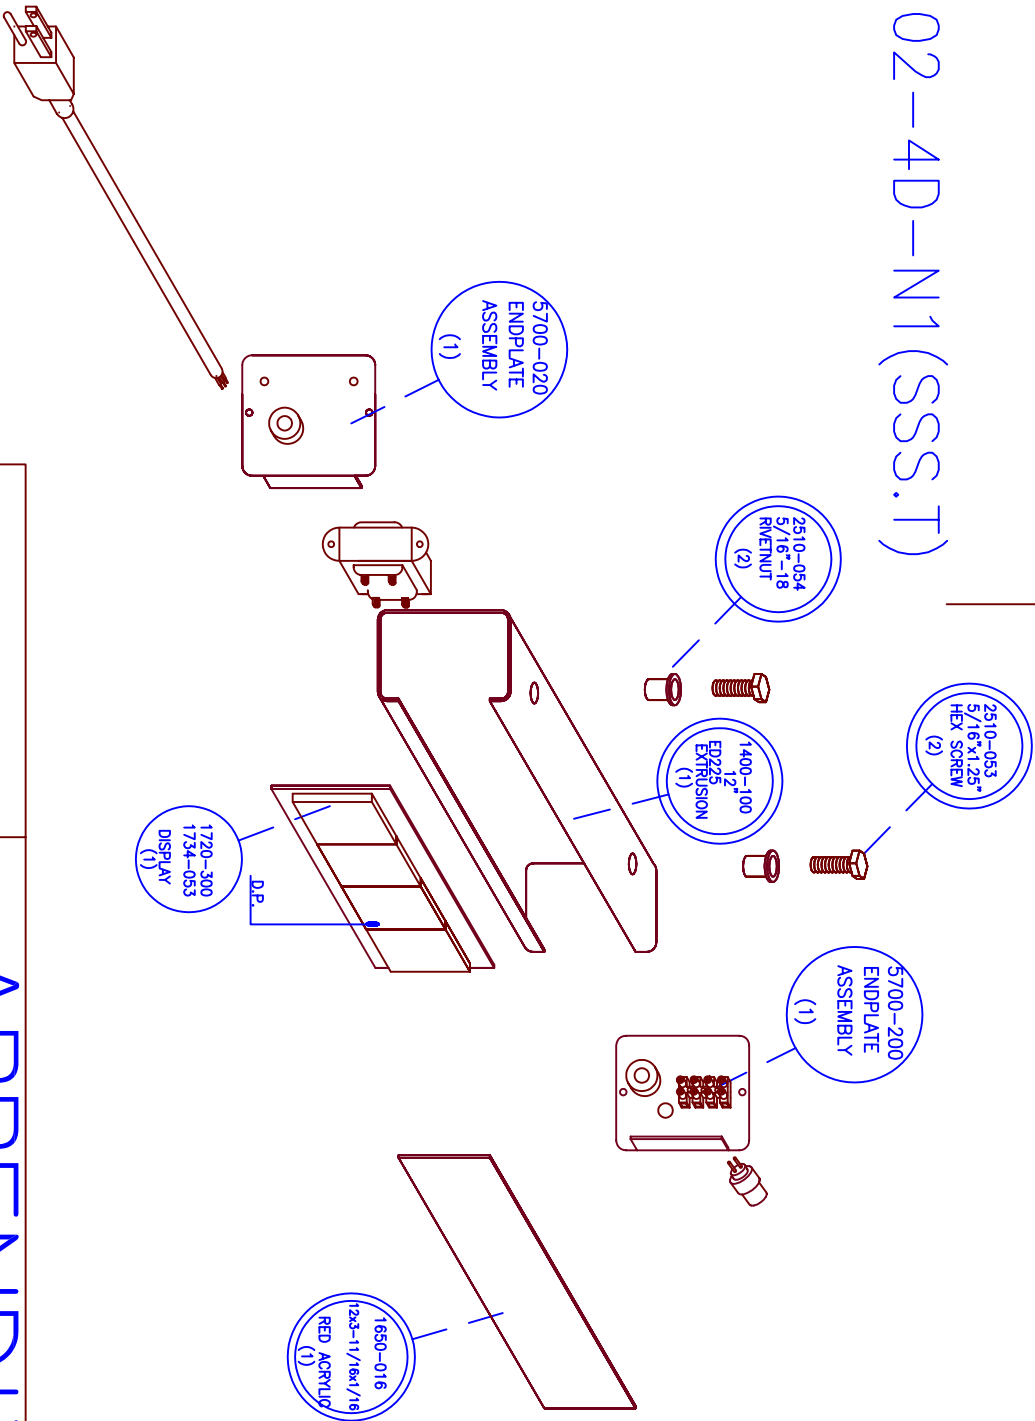

EDI

135 S CHURCH

ADDISON IL 60101

PH#630 628-0658

LEVEL1

ED206-102-4D-N1(SSS.T)

APPROVED BY:

SIZE

FSCM NO.

DWG NO.

REV

DRAWN BY:

Zbigniew Jakubczak

SCALE

NONE

SHEET