


ED402-111-6D-N1

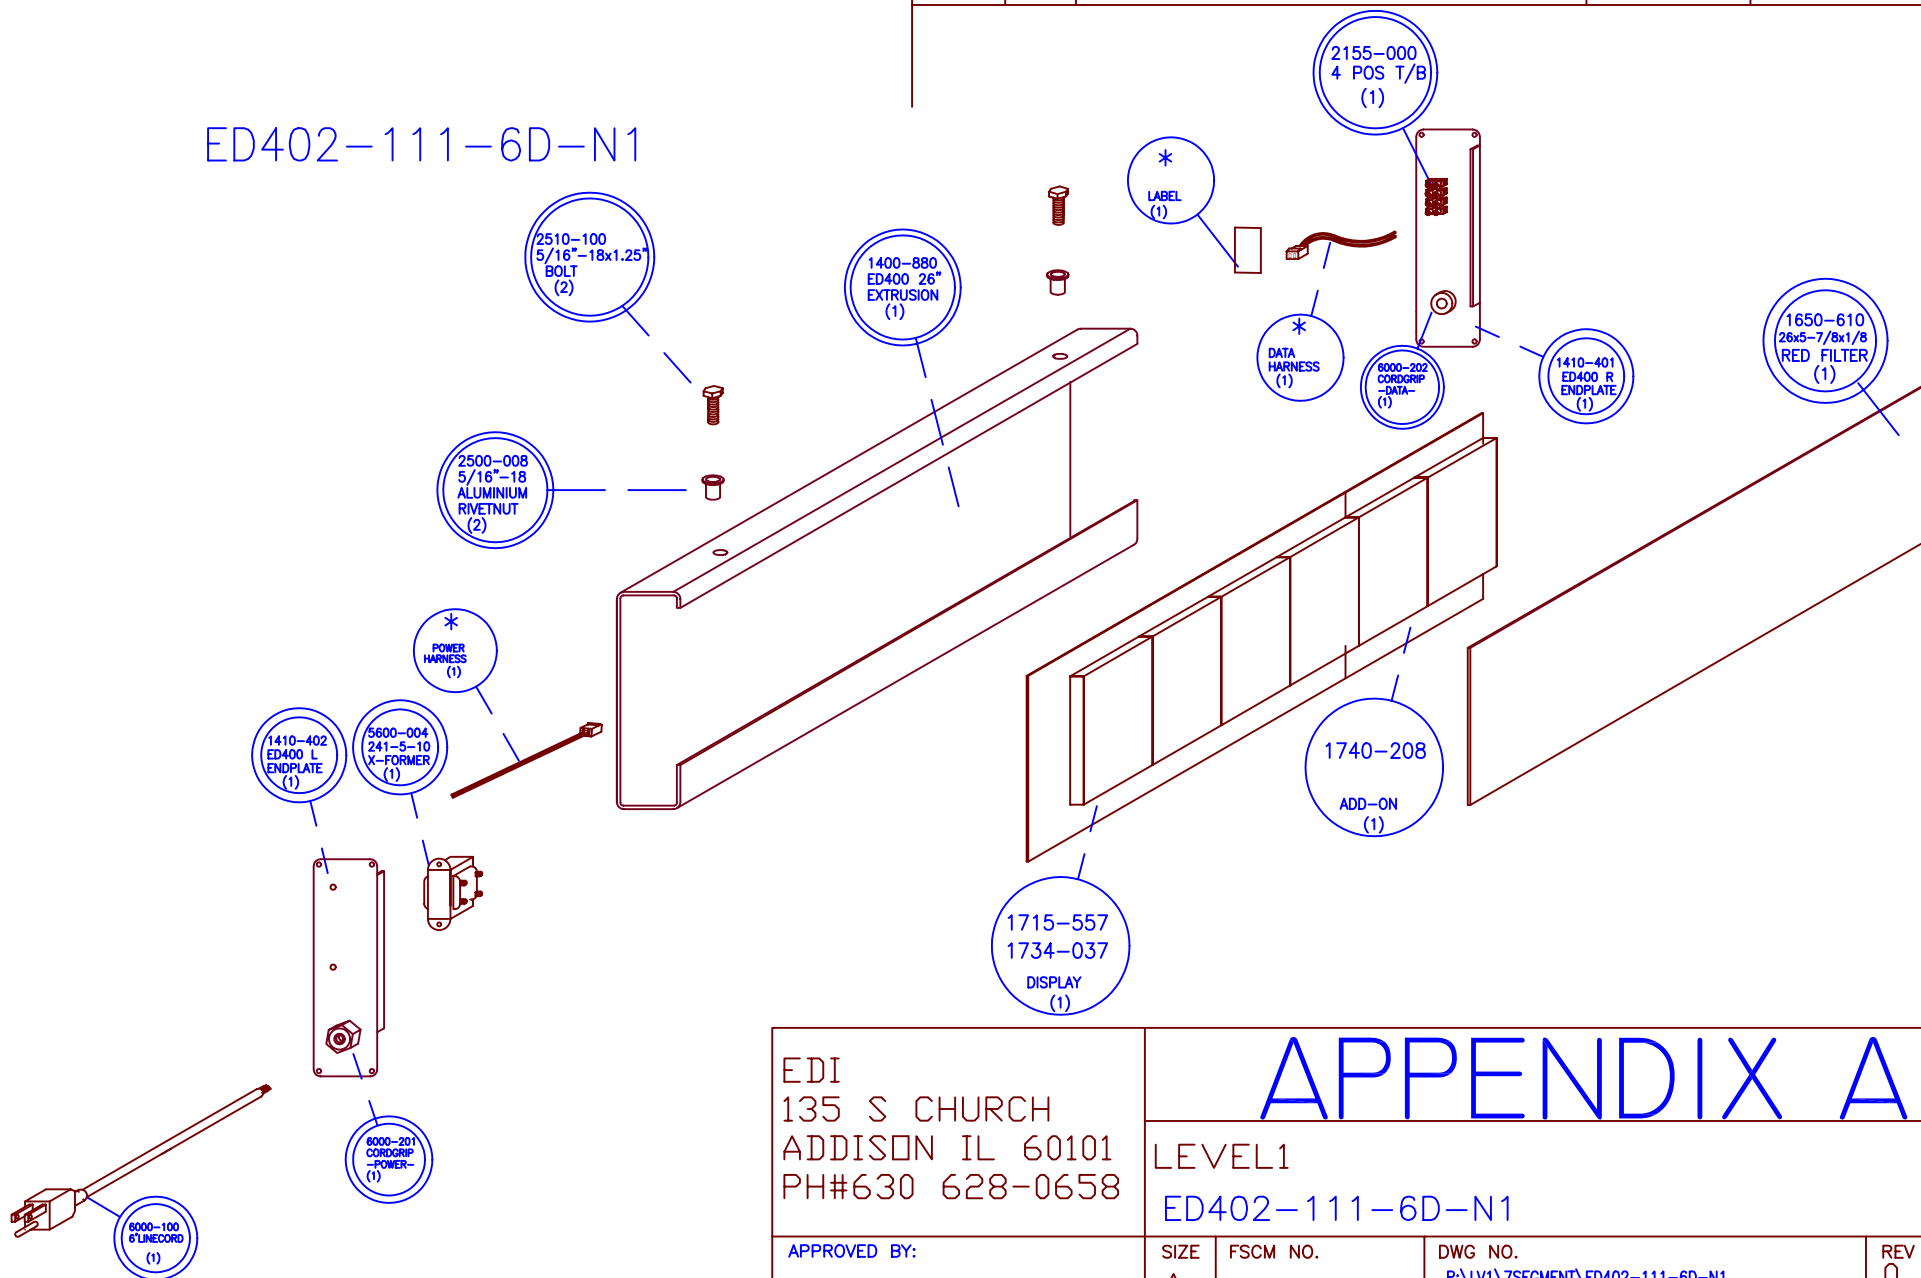

REVISIONS				
ZONE	REV	DESCRIPTION	DATE	APPROVED



EDI 135 S CHURCH ADDISON IL 60101 PH#630 628-0658		APPENDIX A		
LEVEL1 ED402-111-6D-N1				
APPROVED BY:	SIZE A	FSCM NO.	DWG NO. R:\LV1\7SEGMENT\ED402-111-6D-N1	REV 0
DRAWN BY: Z.JAKUBCAK	SCALE NONE			SHEET

4/07/98

