


REVISIONS				
ZONE	REV	DESCRIPTION	DATE	APPROVED

KNOCK-OUT
FOR ADDRESS ACCESS

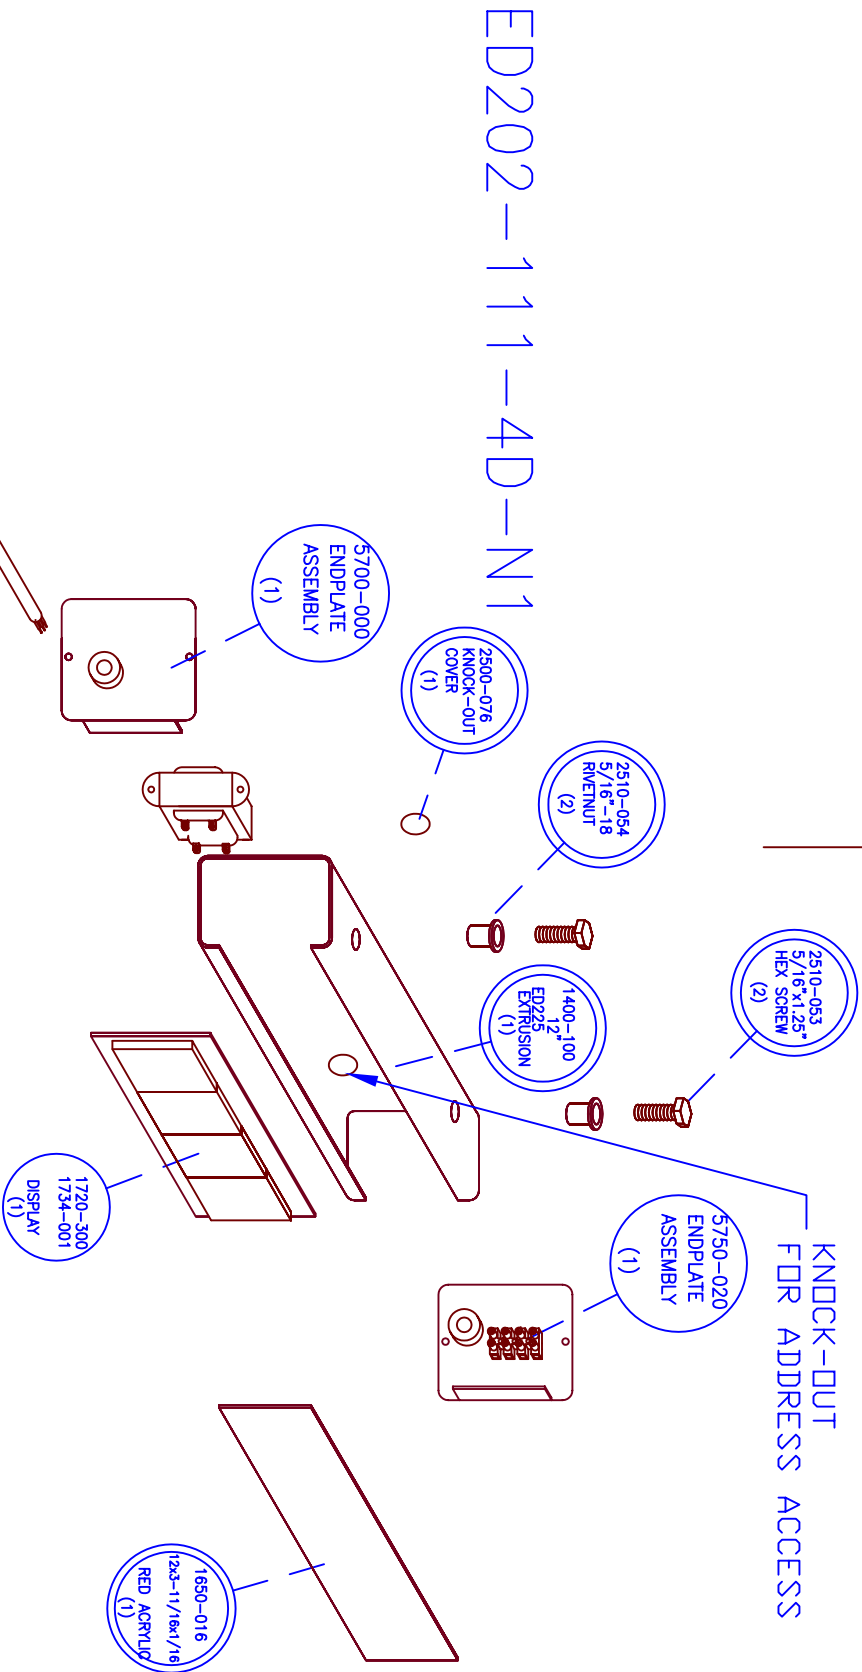

ED202-111-4D-N1

9/12/97

EDI
135 S CHURCH
ADDISON IL 60101
PH#630 628-0658

LEVEL1
ED202-111-4D-N1

APPROVED BY:	SIZE	FSCM NO.	DWG NO.	REV
	A		R:\LV1\7SEGMENT\ED202-111-4D-N1	
DRAWN BY: Zbigniew Jakubczak	SCALE	NONE	SHEET	0