


REVISIONS				
ZONE	REV	DESCRIPTION	DATE	APPROVED

ED202-111-6D-N12-24VDC

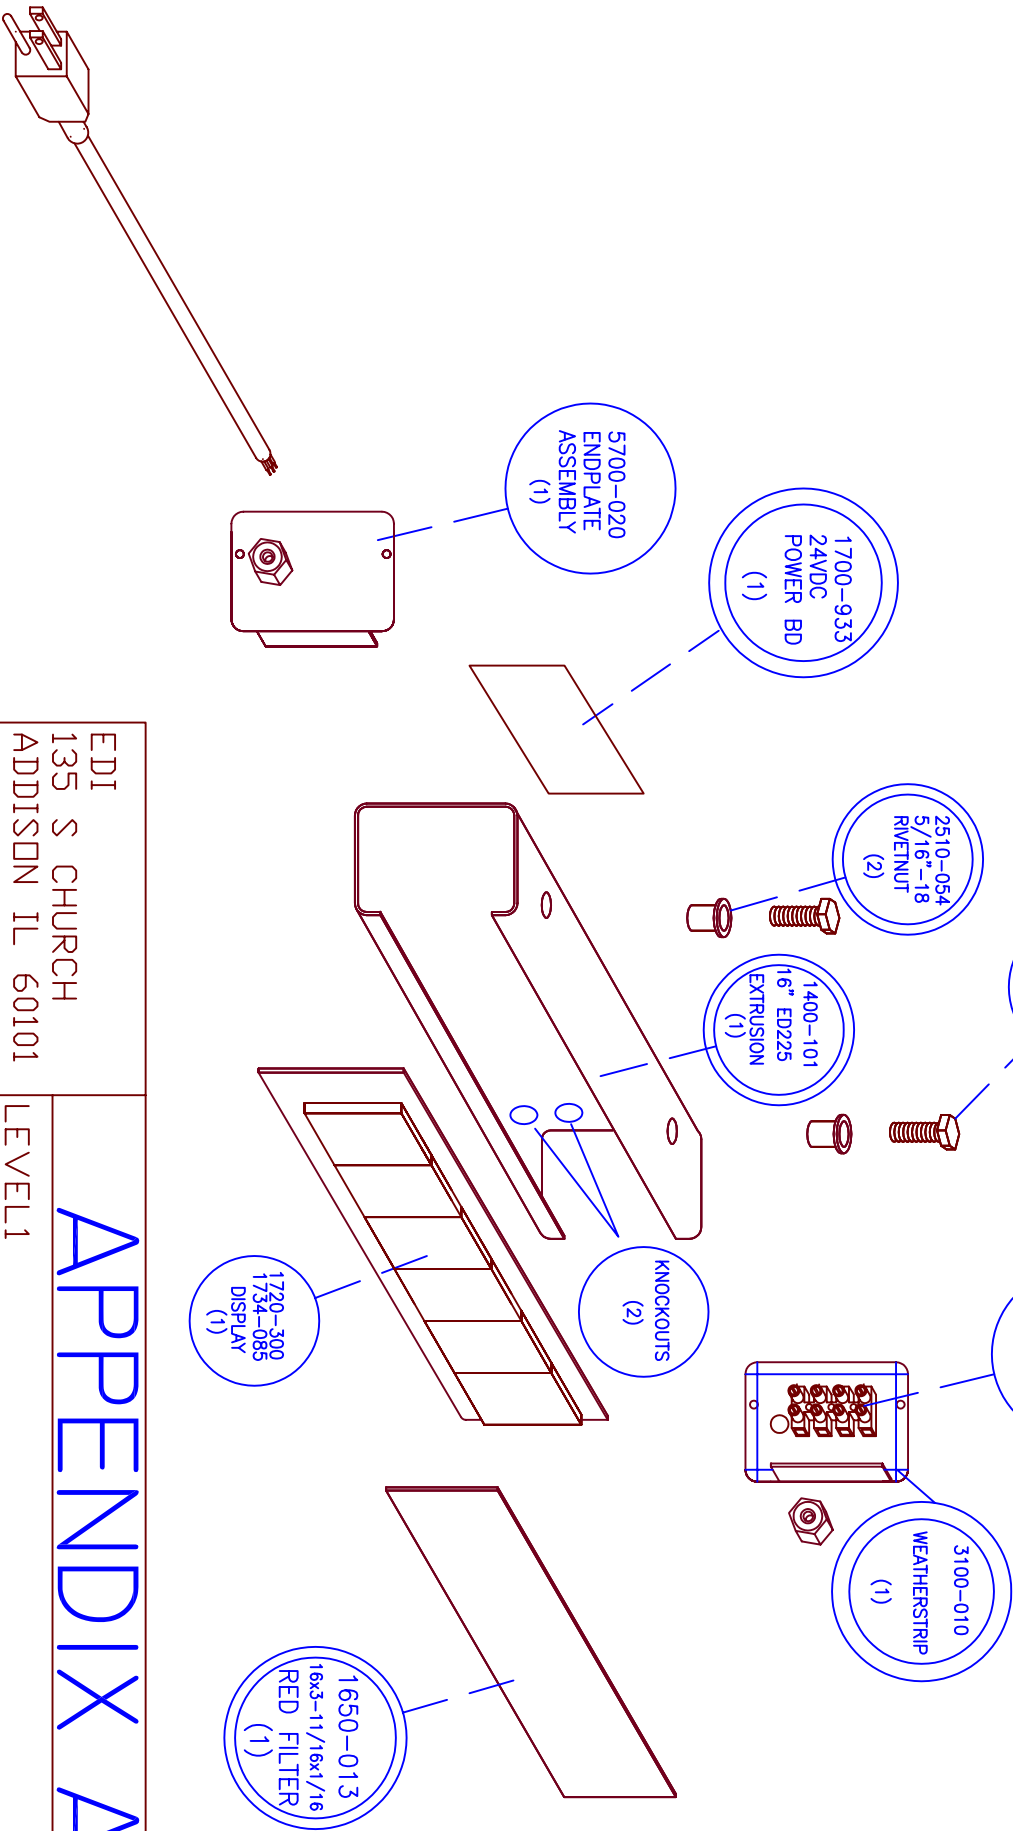

EDI
135 S CHURCH
ADDISON IL 60101
PH#630 628-0658

APPENDIX A
LEVEL1
ED202-111-6D-N12

APPROVED BY:	SIZE	FSCM NO.	DWG NO.	REV
DRAWN BY:	A		R:\LV1\7SEGMENT\ED202-111-6D-N12-24VDC	0
HENRY BILITZKI	SCALE	NONE	SHEET	