


ED202-111-10D-N1

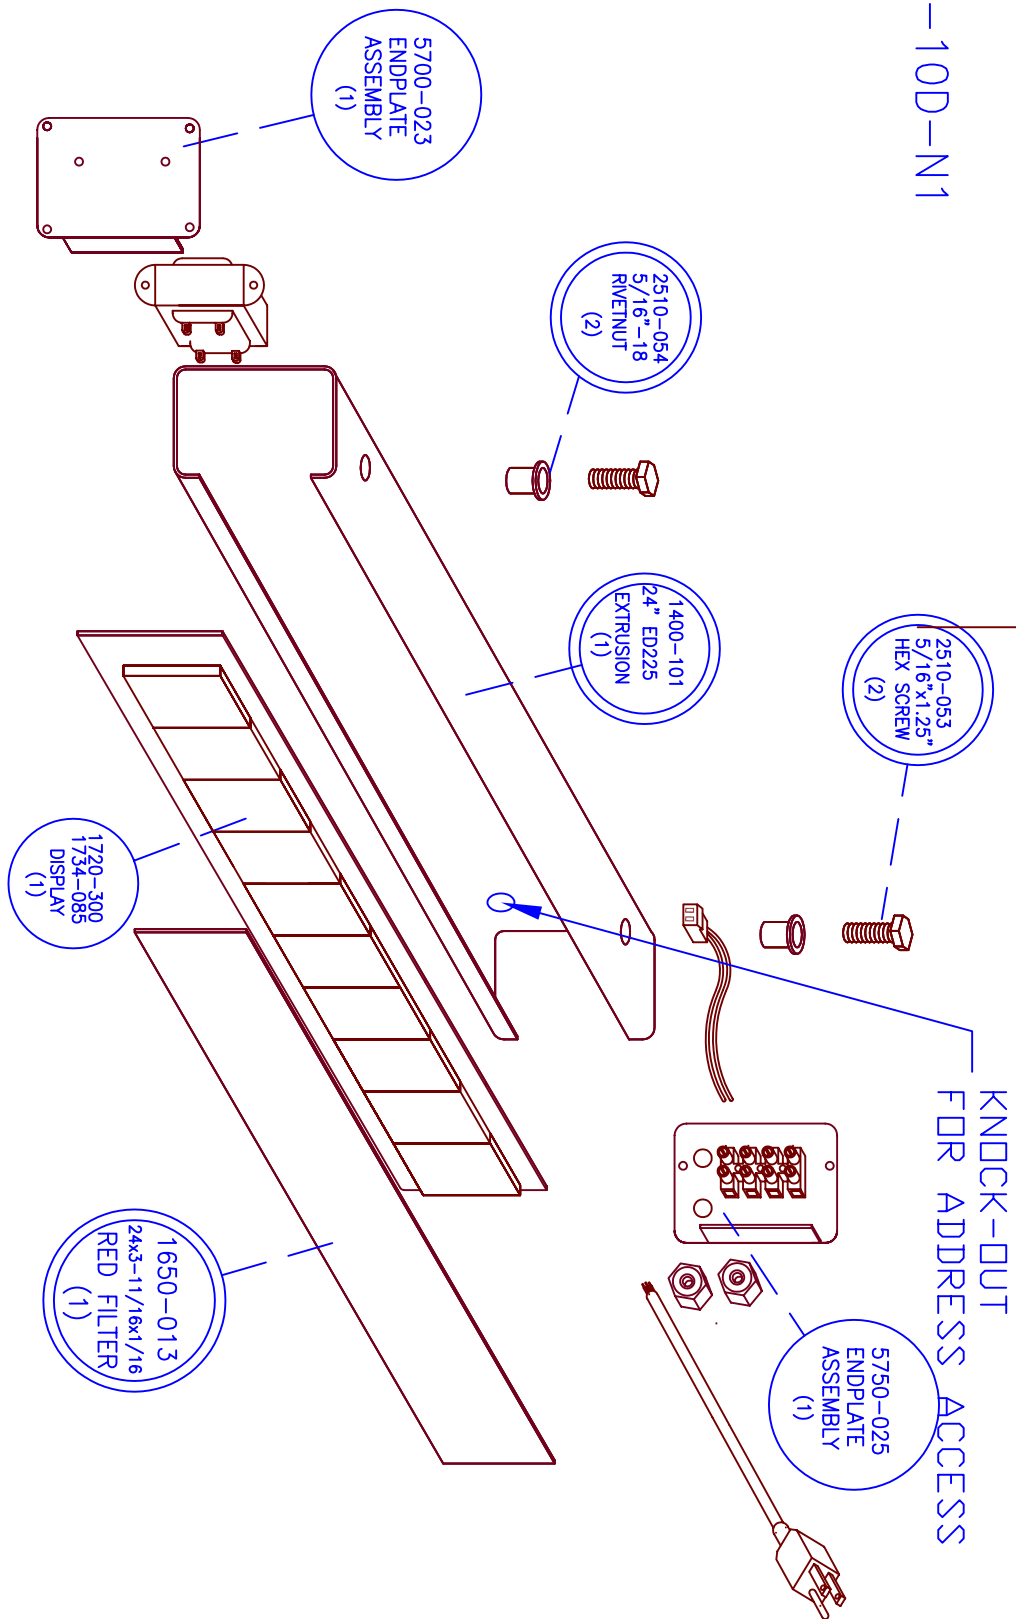

REVISIONS				
ZONE	REV	DESCRIPTION	DATE	APPROVED

EDI  
135 S CHURCH  
ADDISON IL 60101  
PH#630 628-0658

APPENDIX A  
LEVEL1  
ED202-111-10D-N1

APPROVED BY:	SIZE	FSCM NO.	DWG NO.	REV
DRAWN BY: HENRY BILITZKI	A		R:\LV1\7SEGMENT\ED202-111-10D-N1-#6050850-B	0 M.
	SCALE	NONE		SHEET