


ED202-112-4D-N1

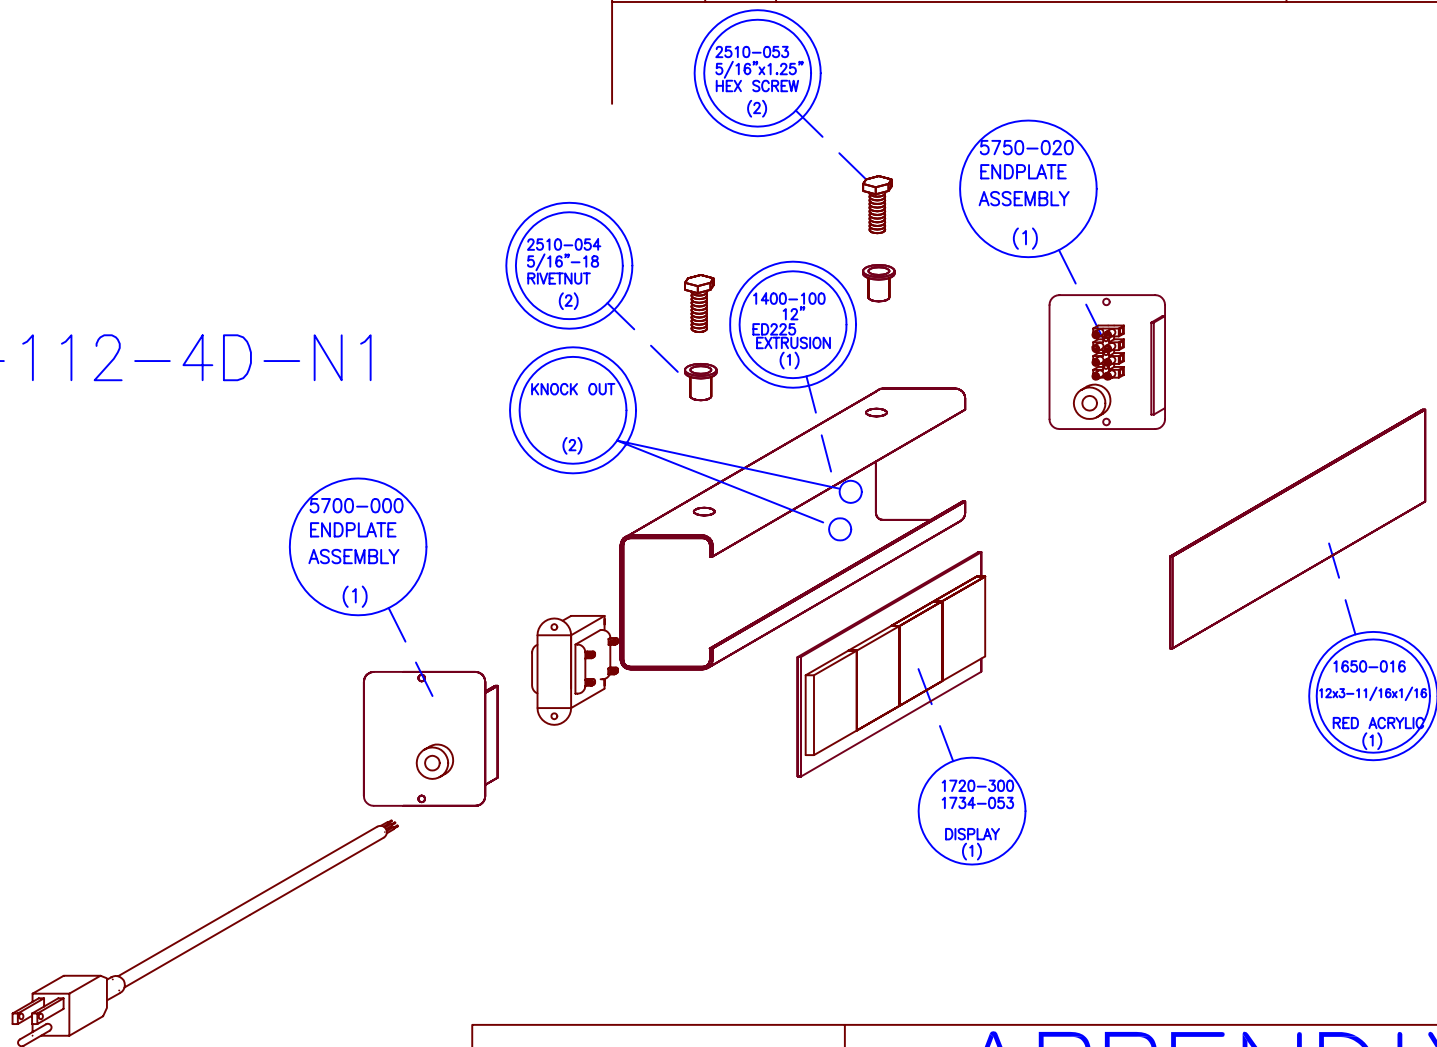

9/12/97

EDI  
135 S CHURCH  
ADDISON IL 60101  
PH#630 628-0658

APPROVED BY:

DRAWN BY:  
Zbigniew Jakubczak

APPENDIX A				
LEVEL1				
ED202-112-4D-N1				
SIZE A	FSCM NO.	DWG NO. R:\LV1\7SEGMENT\ED202-112-4D-N1		REV 0
SCALE NONE			SHEET	