


ED202-117-4D-2L-4F-N1-KYN1

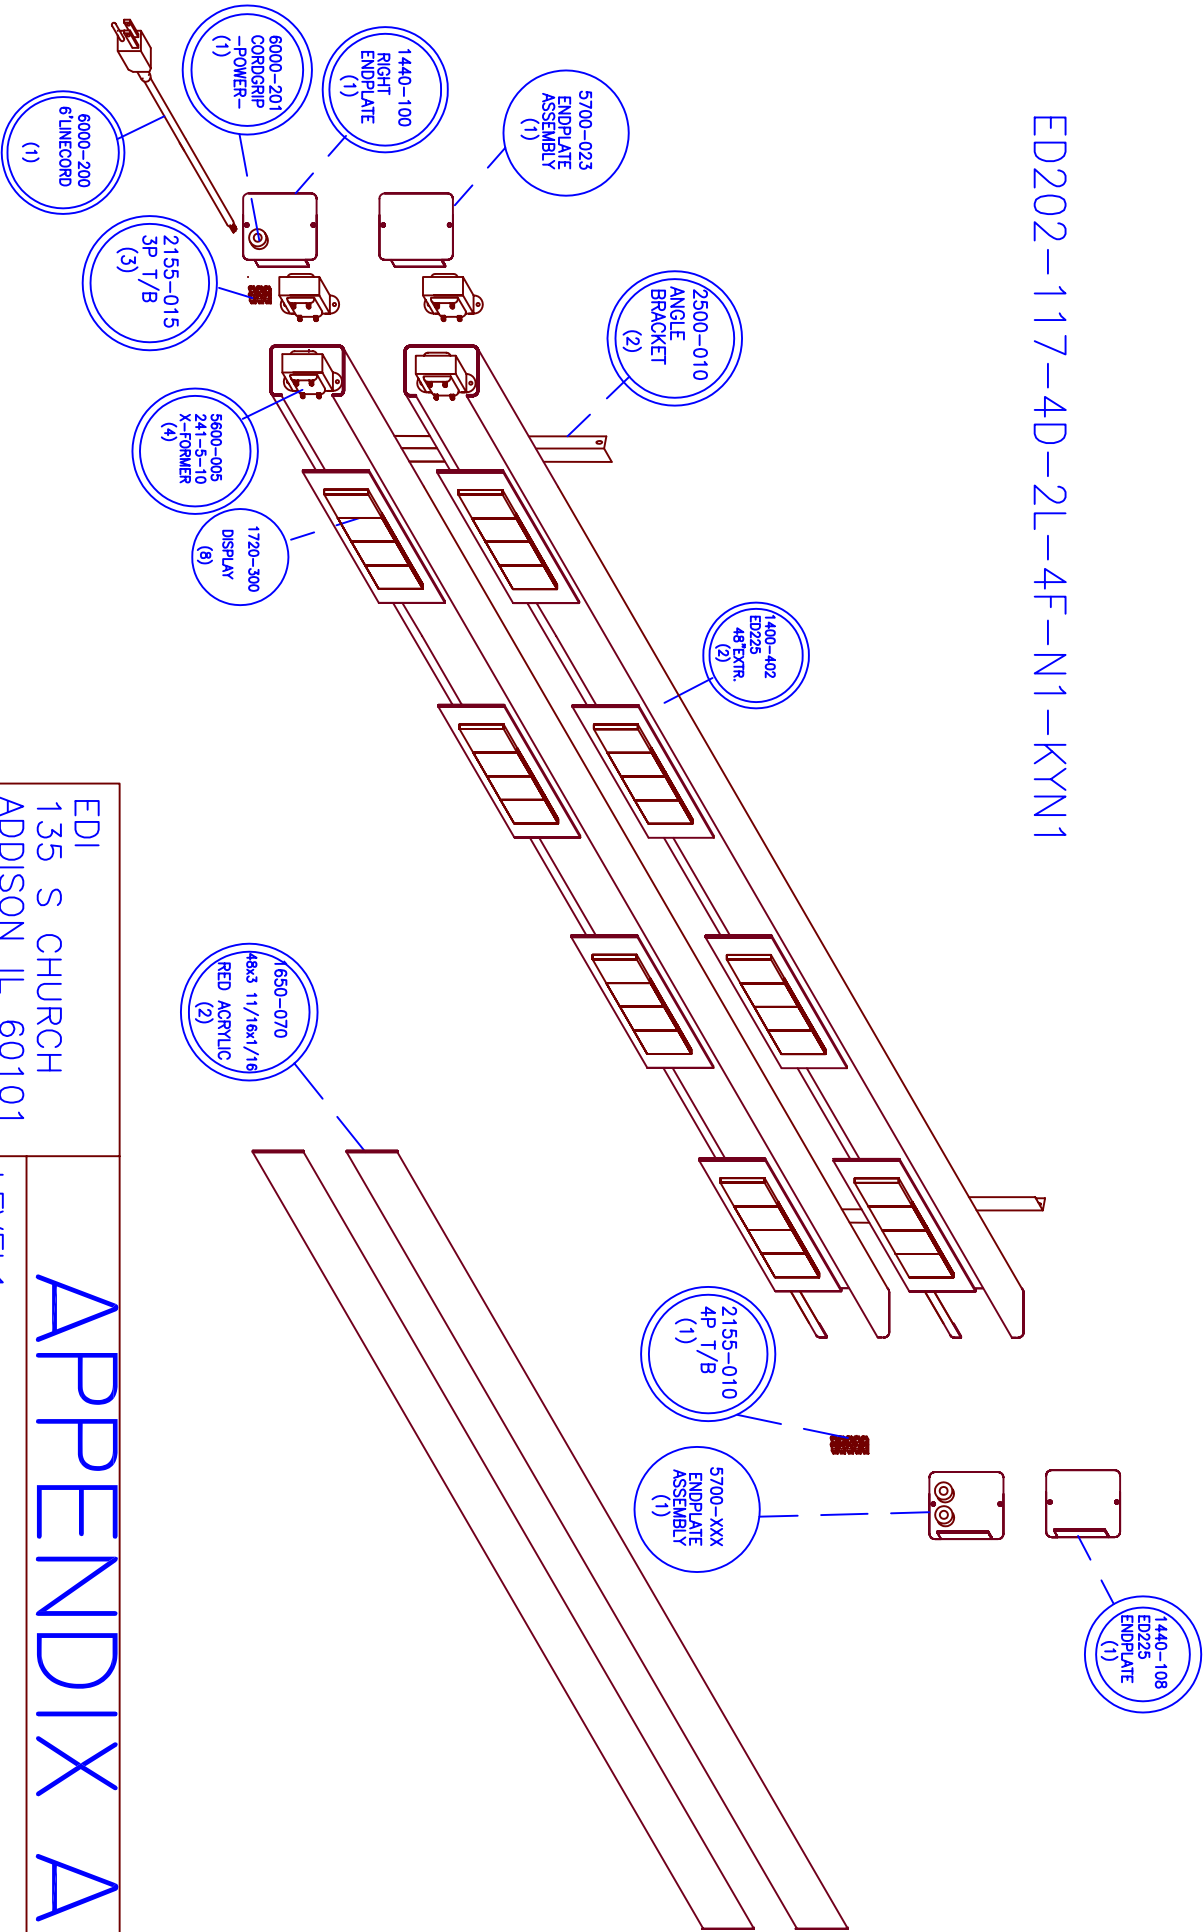

EDI
135 S CHURCH
ADDISON IL 60101
PH#630 628-0658

APPENDIX A

LEVEL 1
ED202-117-4D-2L-4F-N1

APPROVED BY:

SIZE A FSCM NO.

DWG NO.

REV

DRAWN BY:
H.BILITZKI

SCALE NONE

SHEET

R:\V\MULTILINE\ED202-117-4D-2L-4F-N1-KYN1

0