


ED202-117-4D-4F-N1-KYN1

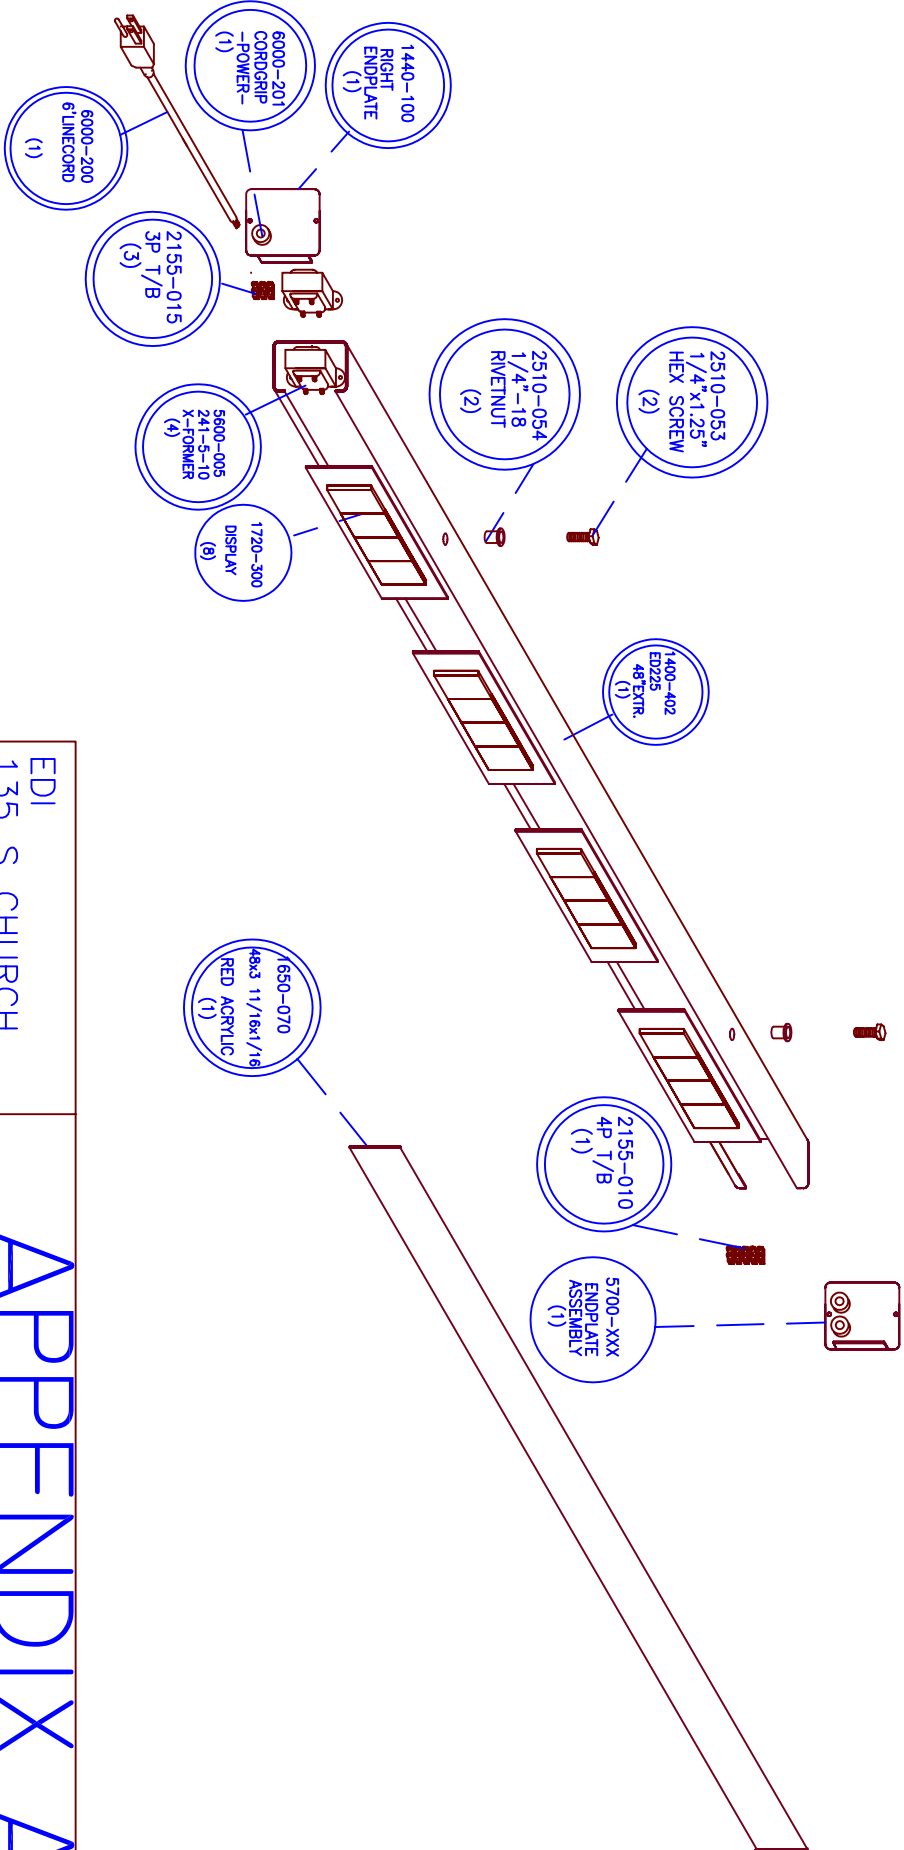

EDI  
135 S CHURCH  
ADDISON IL 60101  
PH#630 628-0658

# APPENDIX A

LEVEL 1

ED202-117-4D-4F-N1

APPROVED BY:

DRAWN BY:  
H.BILITZKI

SIZE  
A

FSCM NO.

DWG NO.

R:\LV1\MULTILINE\ED202-117-4D-4F-N1-KYN1

REV

0

SCALE  
NONE

SHEET