


REVISIONS				
ZONE	REV	DESCRIPTION	DATE	APPROVED

ED202-117-6D-N1-CN-ETH

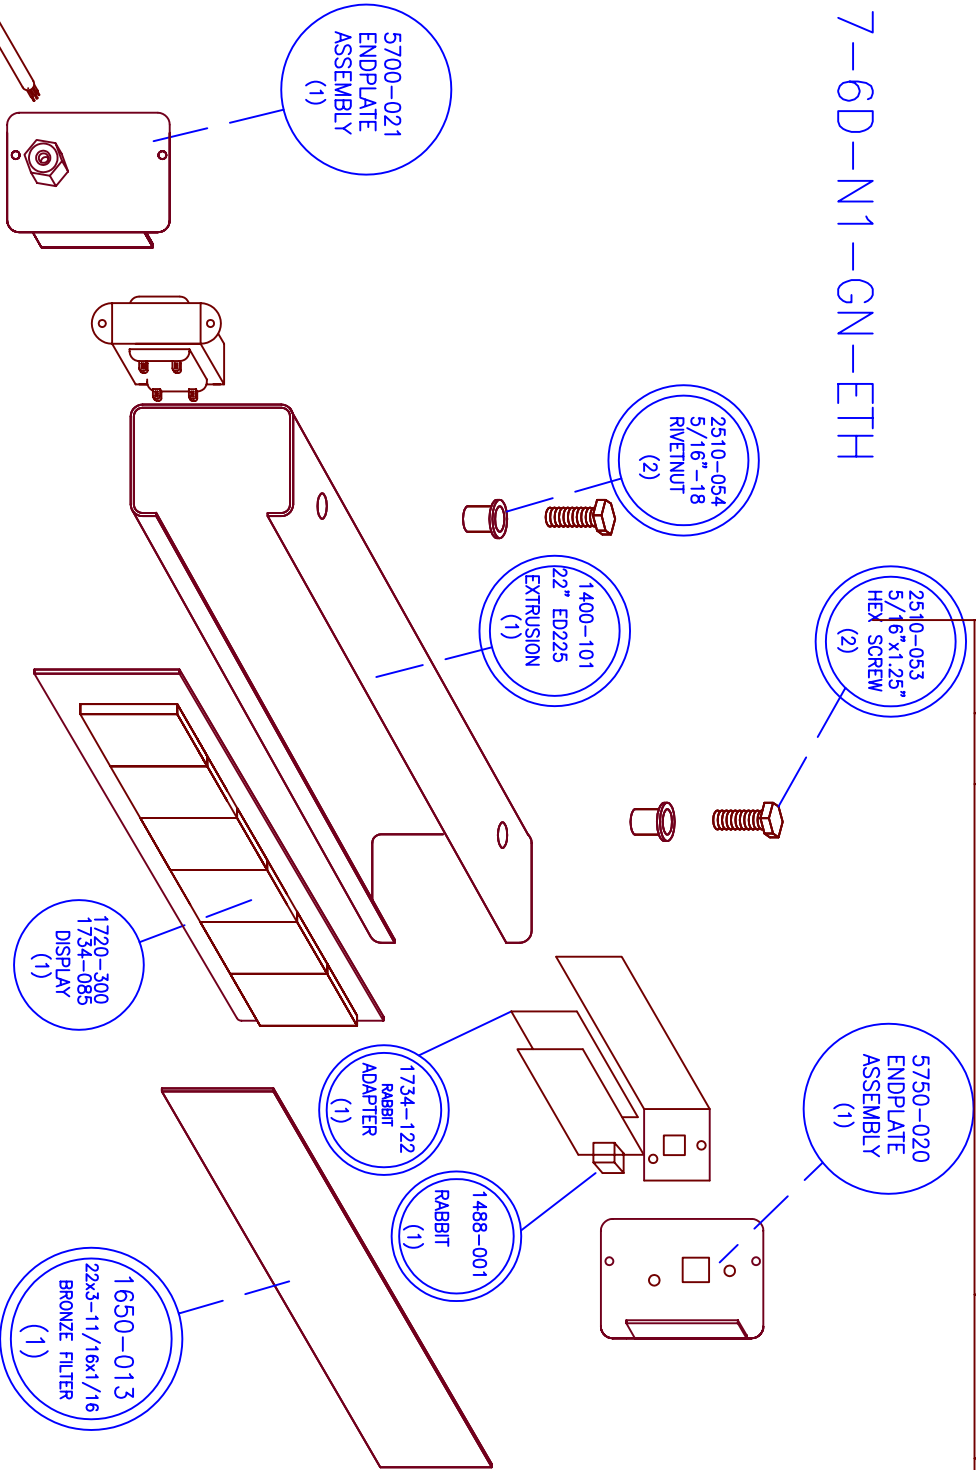

EDI 135 S CHURCH ADDISON IL 60101 PH#630 628-0658				<div>APPENDIX A</div> <div>LEVEL1</div> <div>ED202-117-6D-N1-CN-ETH</div>							
APPROVED BY:				SIZE		FSCM NO.		DWG NO.		REV	
DRAWN BY: HENRY BILITZKI				A				R:\LV1\7SEGMENT\ED202-117-6D-N1-CN-ETH		0	
				SCALE		NONE				SHEET	