


ED202-117-10D-N12

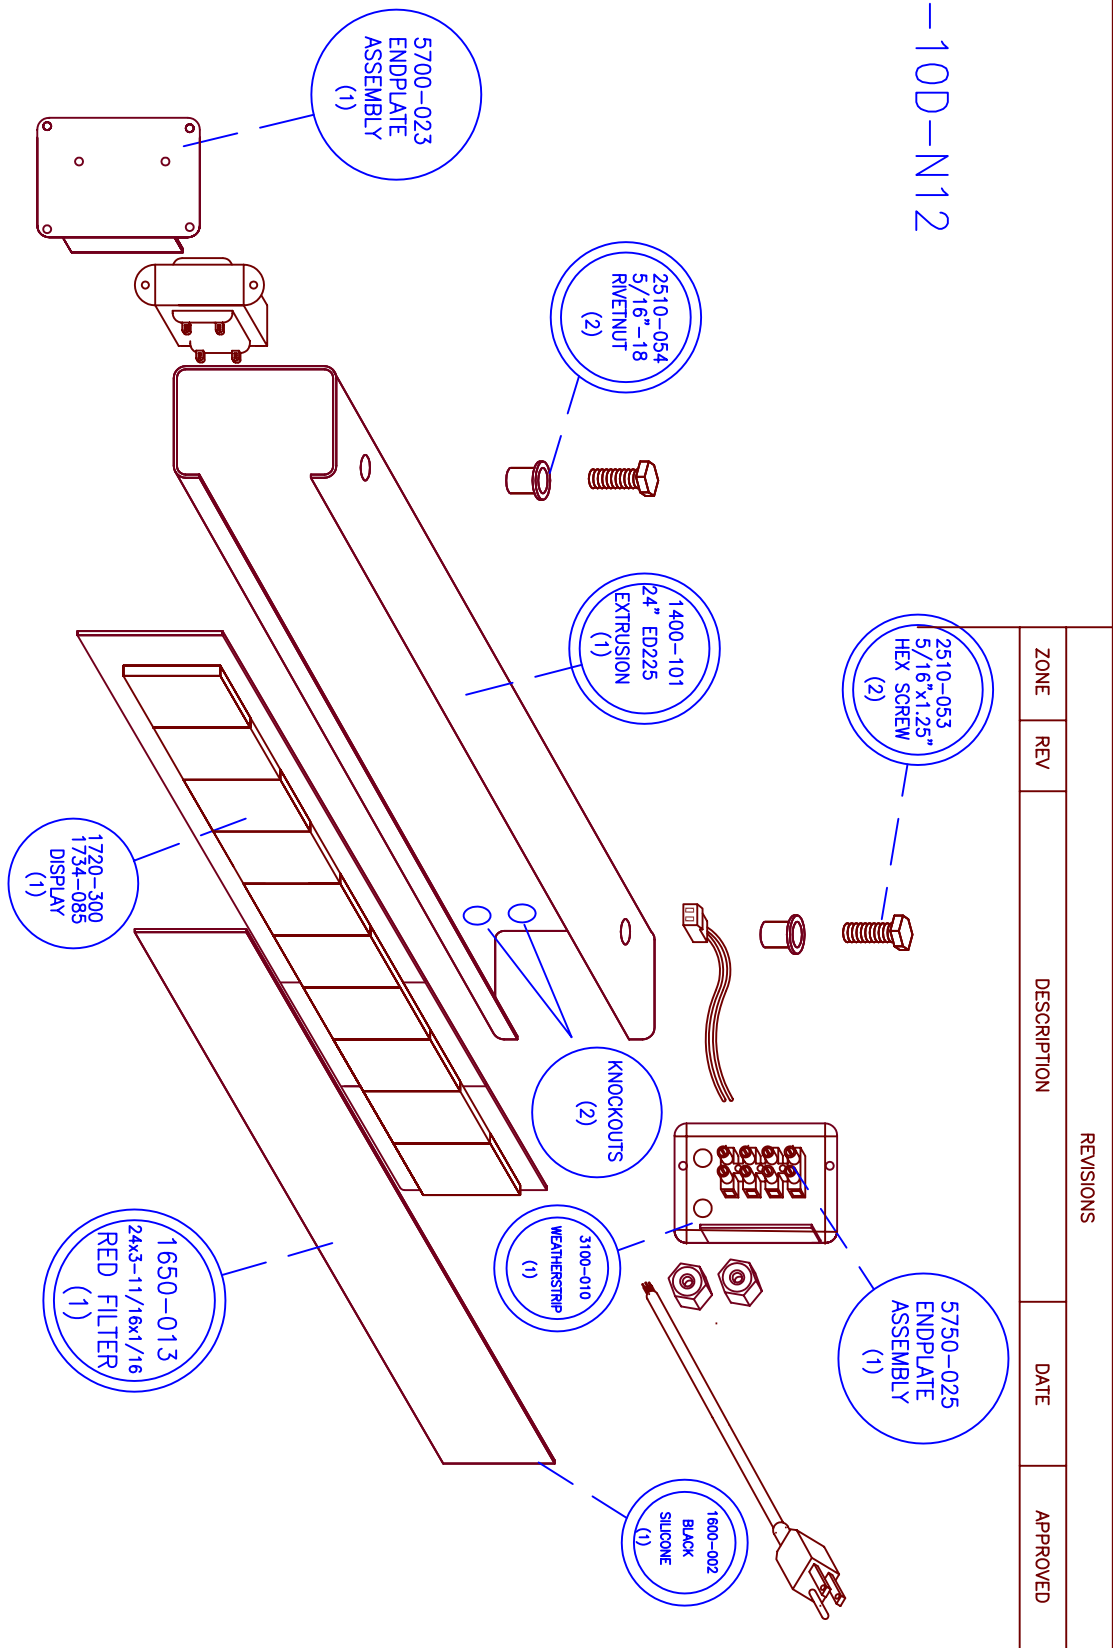

REVISIONS				
ZONE	REV	DESCRIPTION	DATE	APPROVED

EDI
135 S CHURCH
ADDISON IL 60101
PH#630 628-0658

LEVEL1

APPENDIX A

ED202-117-10D-N12

APPROVED BY:	SIZE	FSCM NO.	DWG NO.	REV
DRAWN BY: HENRY BILITZKI	A		R:\LV1\7SEGMENT\ED202-117-10D-N12-#404350-TICKET INC.	0
	SCALE	NONE		SHEET