


ED202-ETH-5D-N1

REVISIONS				
ZONE	REV	DESCRIPTION	DATE	APPROVED

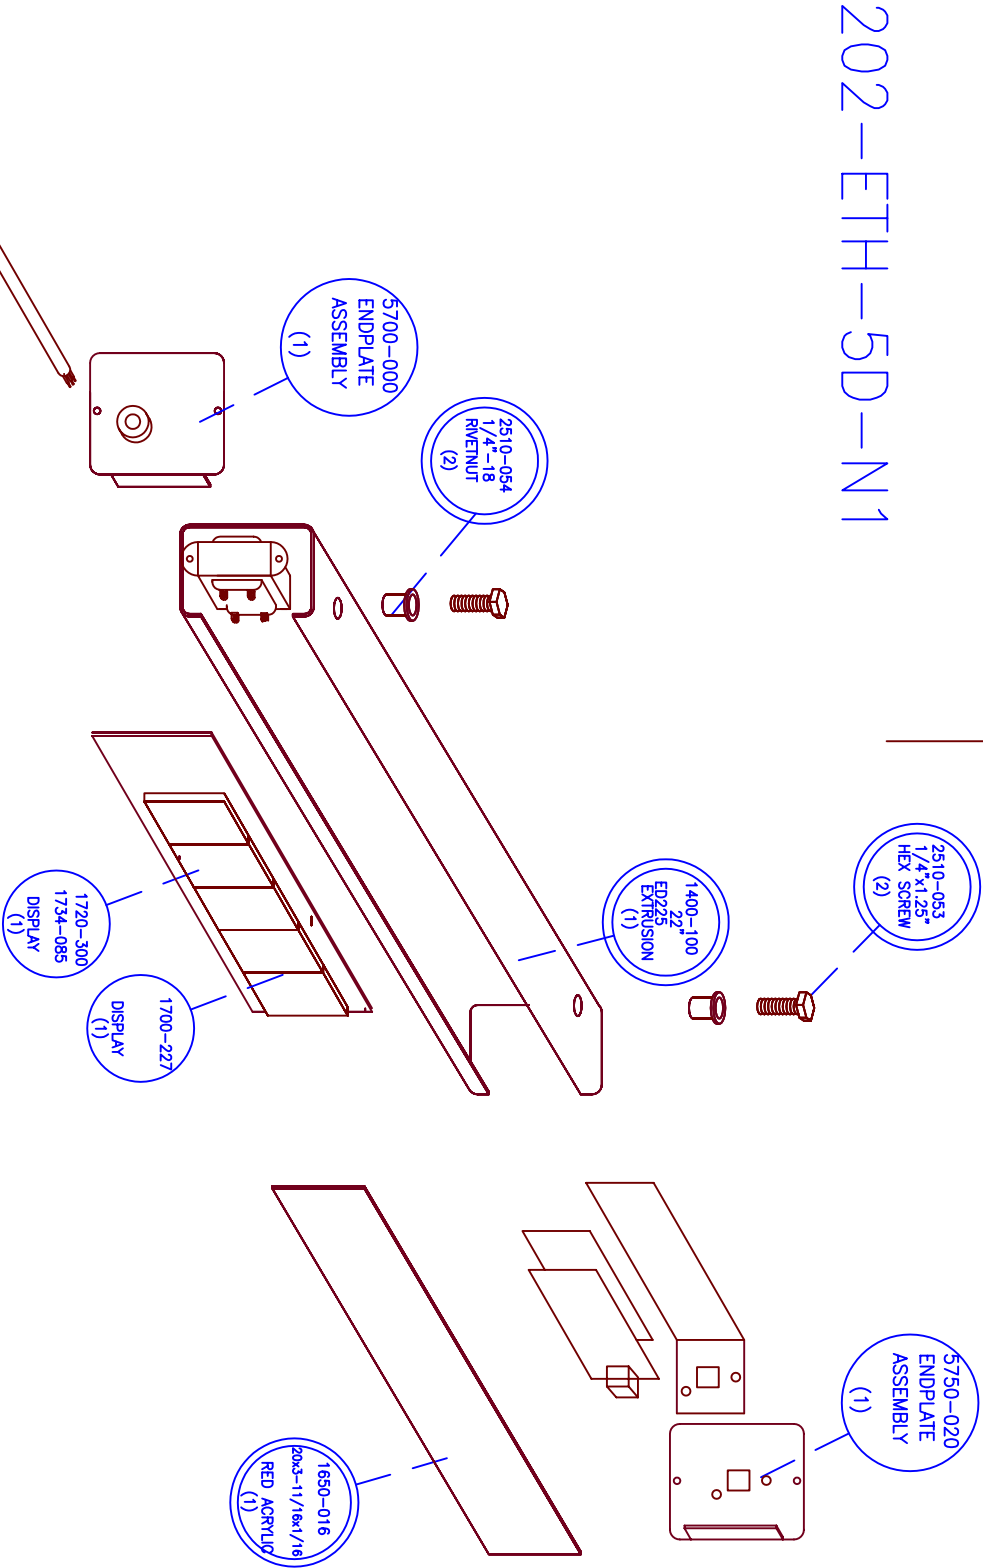

EDI
135 S CHURCH
ADDISON IL 60101
PH#630 628-0658

APPENDIX A
LEVEL1
ED202-ETH-5D-N1

APPROVED BY:		SIZE	FSCM NO.	DWG NO.	REV
DRAWN BY: HENRY BLITZKI		A		R:\LV1\7SEGMENT\ED202-ETH-5D-N1	0
		SCALE	NONE	SHEET	