


ED206-101-4D-N1-DF

REVISIONS				
ZONE	REV	DESCRIPTION	DATE	APPROVED

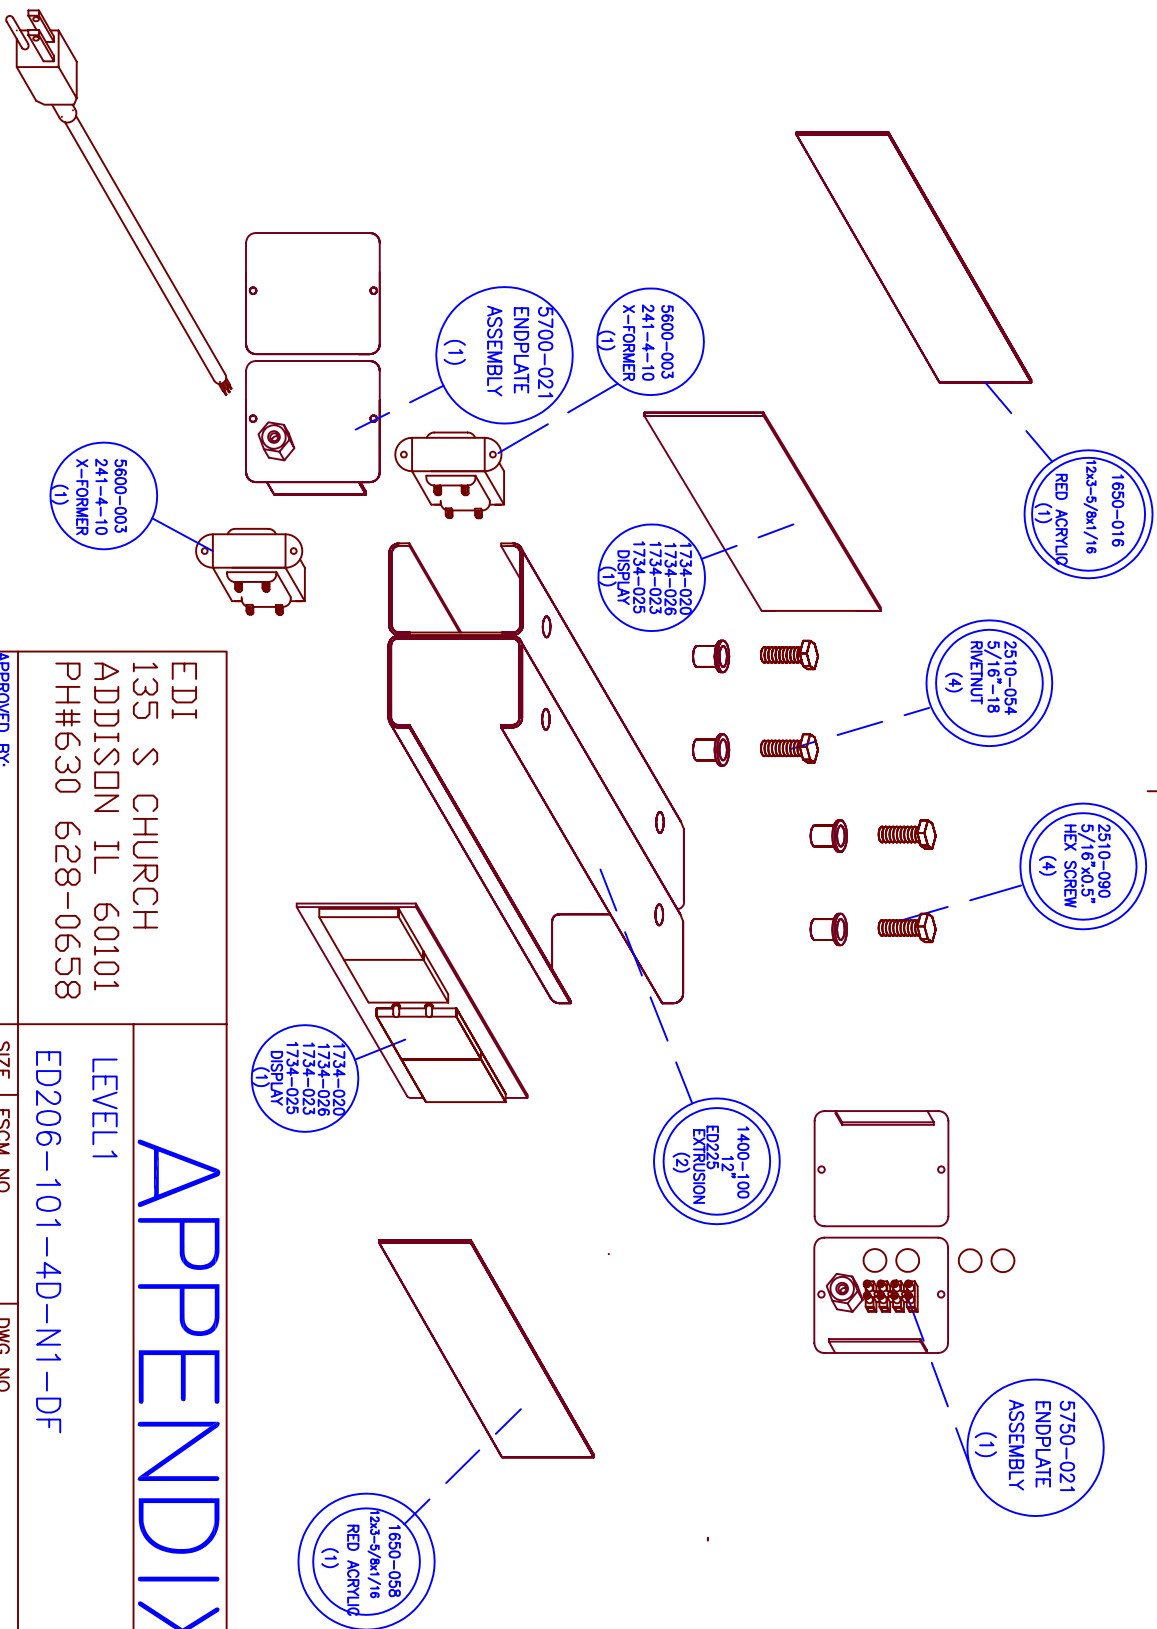

EDI
135 S CHURCH
ADDISON IL 60101
PH#630 628-0658

APPENDIX A

LEVEL1

ED206-101-4D-N1-DF

APPROVED BY:		SIZE		FSCM NO.		DWG NO.		REV	
DRAWN BY:		A				R:\LV1\7SEGMENT\ED206-101-4D-N1-DF-HEARTH & HOME			
HENRY BLITZKI		SCALE		NONE				SHEET	