


ED206-101-4D-N1-NTP

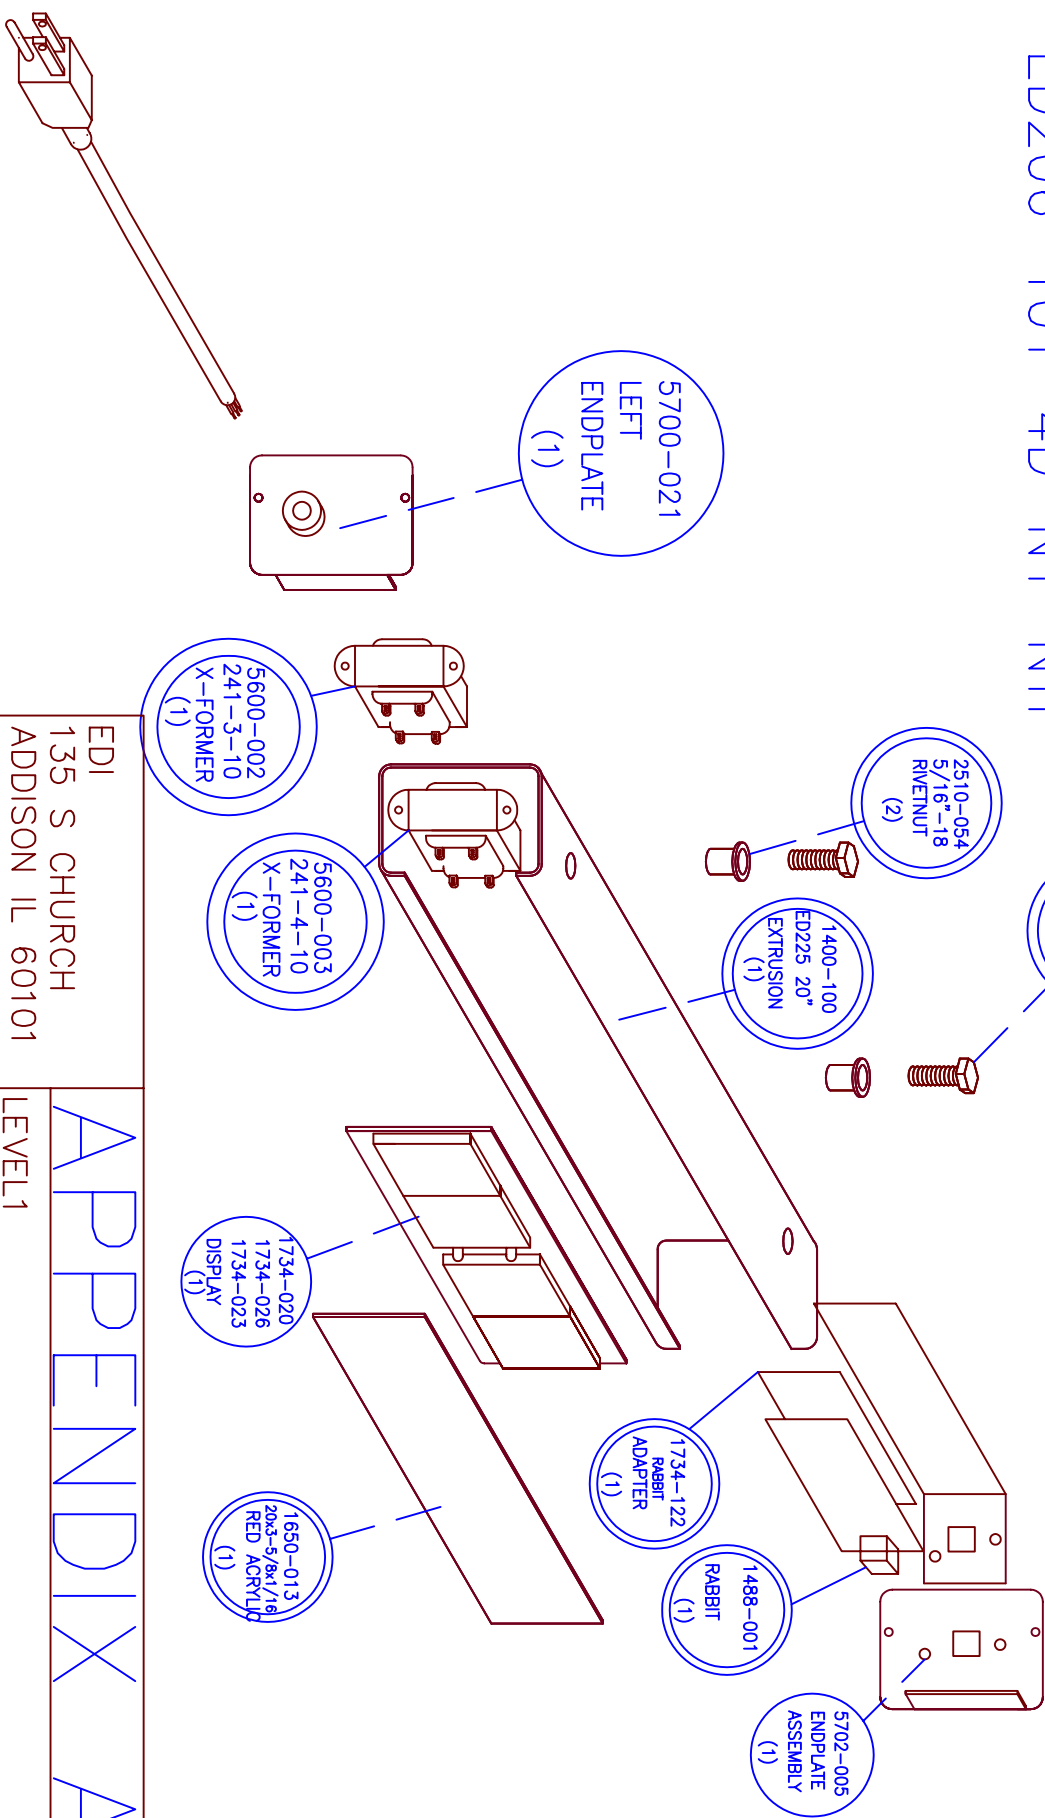

REVISIONS				
ZONE	REV	DESCRIPTION	DATE	APPROVED

EDI
135 S CHURCH
ADDISON IL 60101
PH#630 628-0658

APPENDIX A

LEVEL1

ED206-101-4D-N1-NTP

APPROVED BY:	SIZE	FSCM NO.	DWG NO.	REV
	A		R:\LV1\ED206-101-4D-N1-NTP	0
DRAWN BY:	SCALE	NONE		SHEET
HENRY BILITZKI				