


REVISIONS				
ZONE	REV	DESCRIPTION	DATE	APPROVED

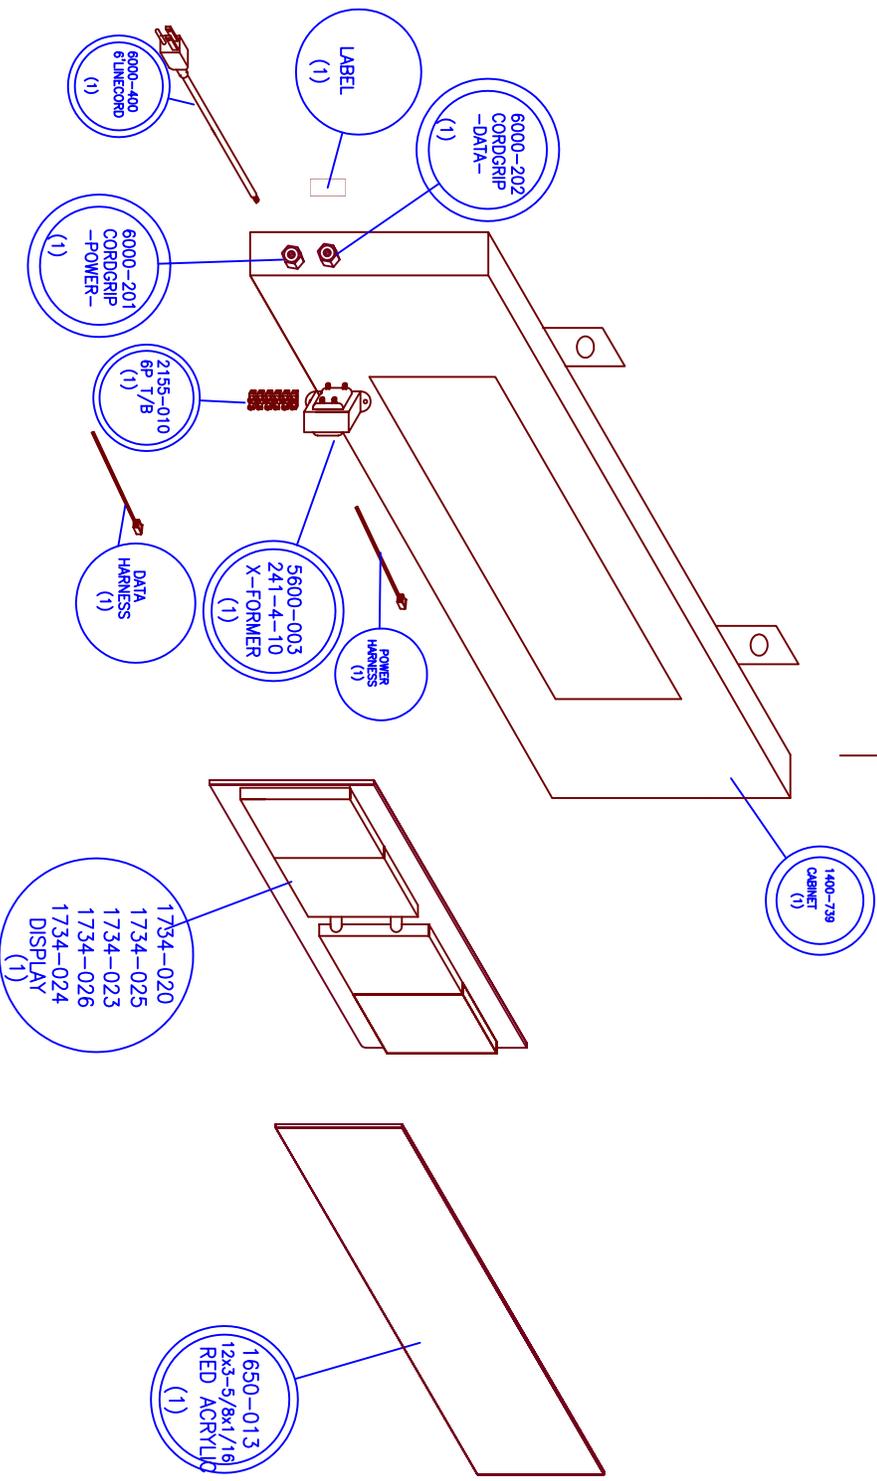

EDI  
 135 S CHURCH  
 ADDISON IL 60101  
 PH#630 628-0658

# APPENDIX A

LEVEL 1  
 ED206-101-4D-N4

APPROVED BY:	SIZE	FSCM NO.	DWG NO.	REV
DRAWN BY:	A		R:\LV1\7SEGMENT\ED206-101-4D-N4	①
Z.JAKUBCZAK	SCALE	NONE	SHEET	