


ED206-101-6D-N1-DF

| REVISIONS |     |             |      |          |
|-----------|-----|-------------|------|----------|
| ZONE      | REV | DESCRIPTION | DATE | APPROVED |

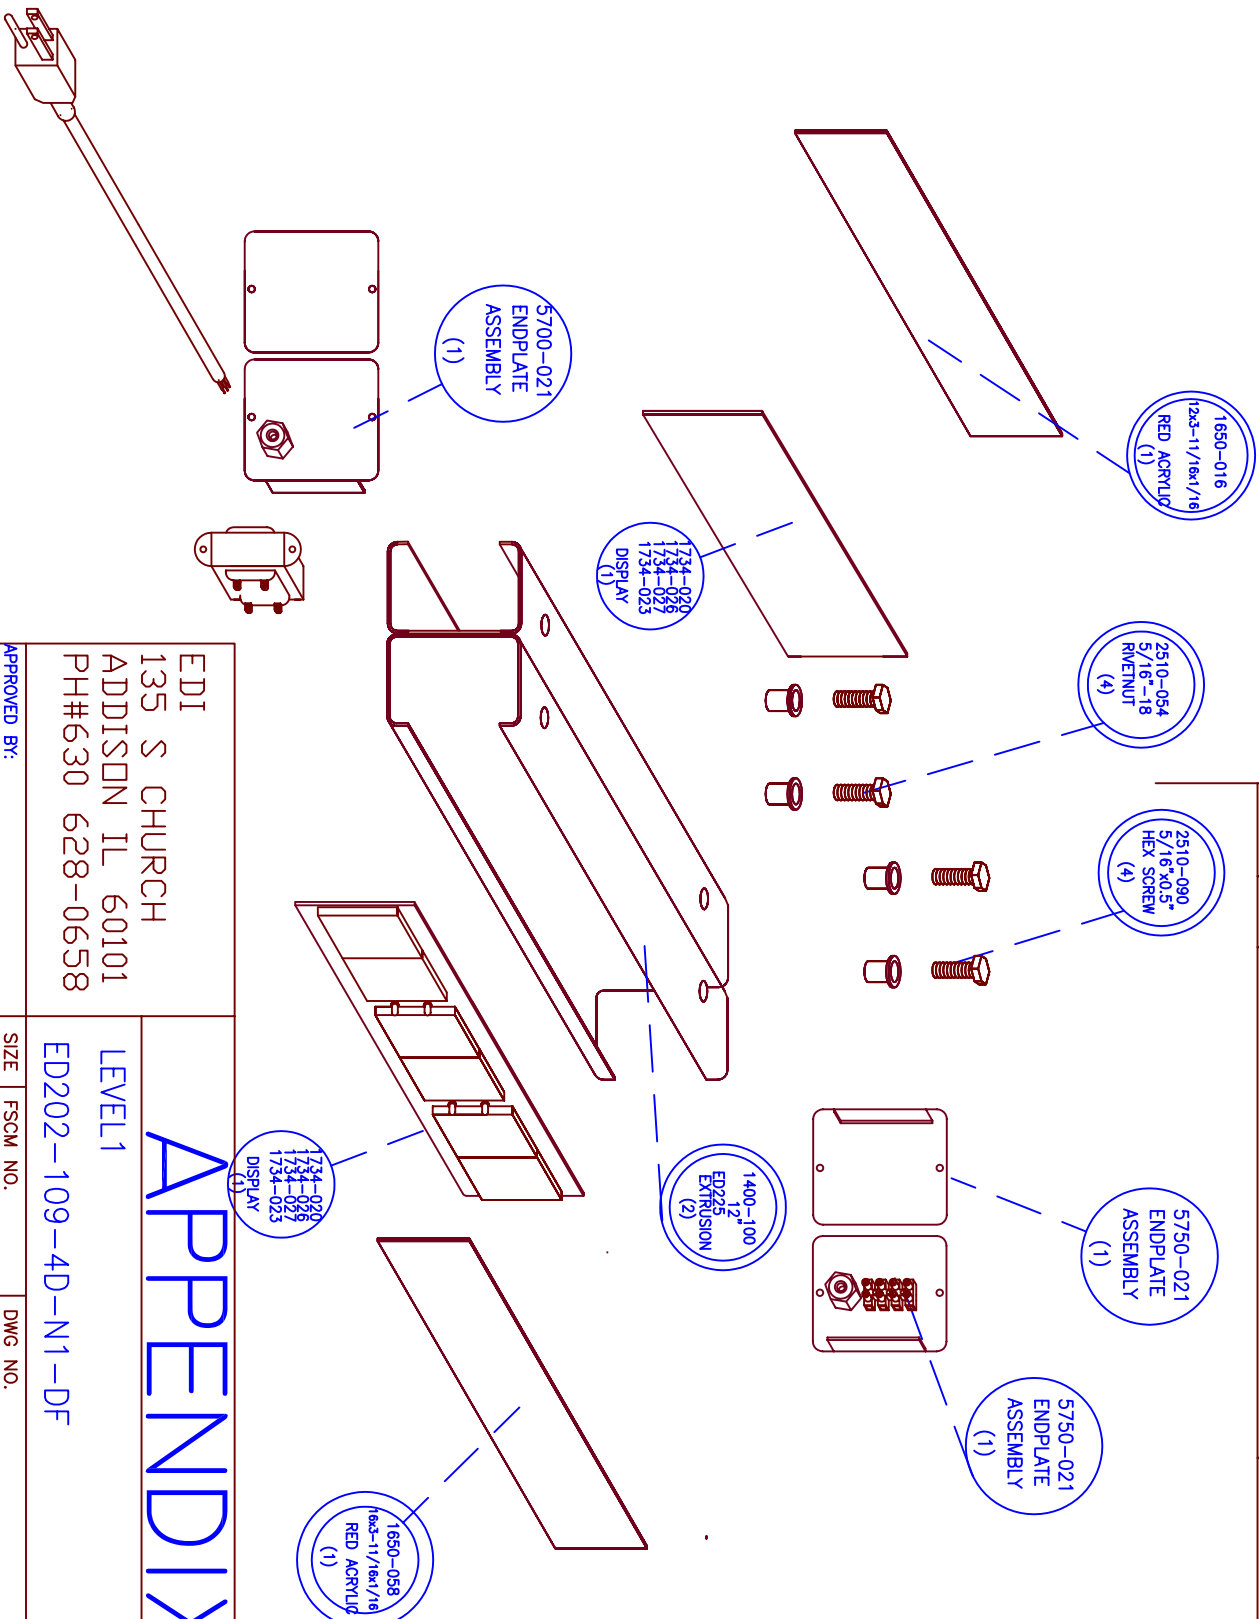

EDI  
135 S CHURCH  
ADDISON IL 60101  
PH#630 628-0658

LEVEL1  
APPENDIX A  
ED202-109-4D-N1-DF

|                            |       |          |   |       |
|----------------------------|-------|----------|---|-------|
| APPROVED BY:               | SIZE  | FSCM NO. | DWG NO.                                   | REV   |
| DRAWN BY:<br>HENRY BLITZKI | A     |          | R:\LV1\7SEGMENT\ED202-101-6D-N1-DF-JAYCOR | 0     |
|                            | SCALE | NONE     |   | SHEET |