


REVISIONS				
ZONE	REV	DESCRIPTION	DATE	APPROVED

ED206-101-6D-N1-BT

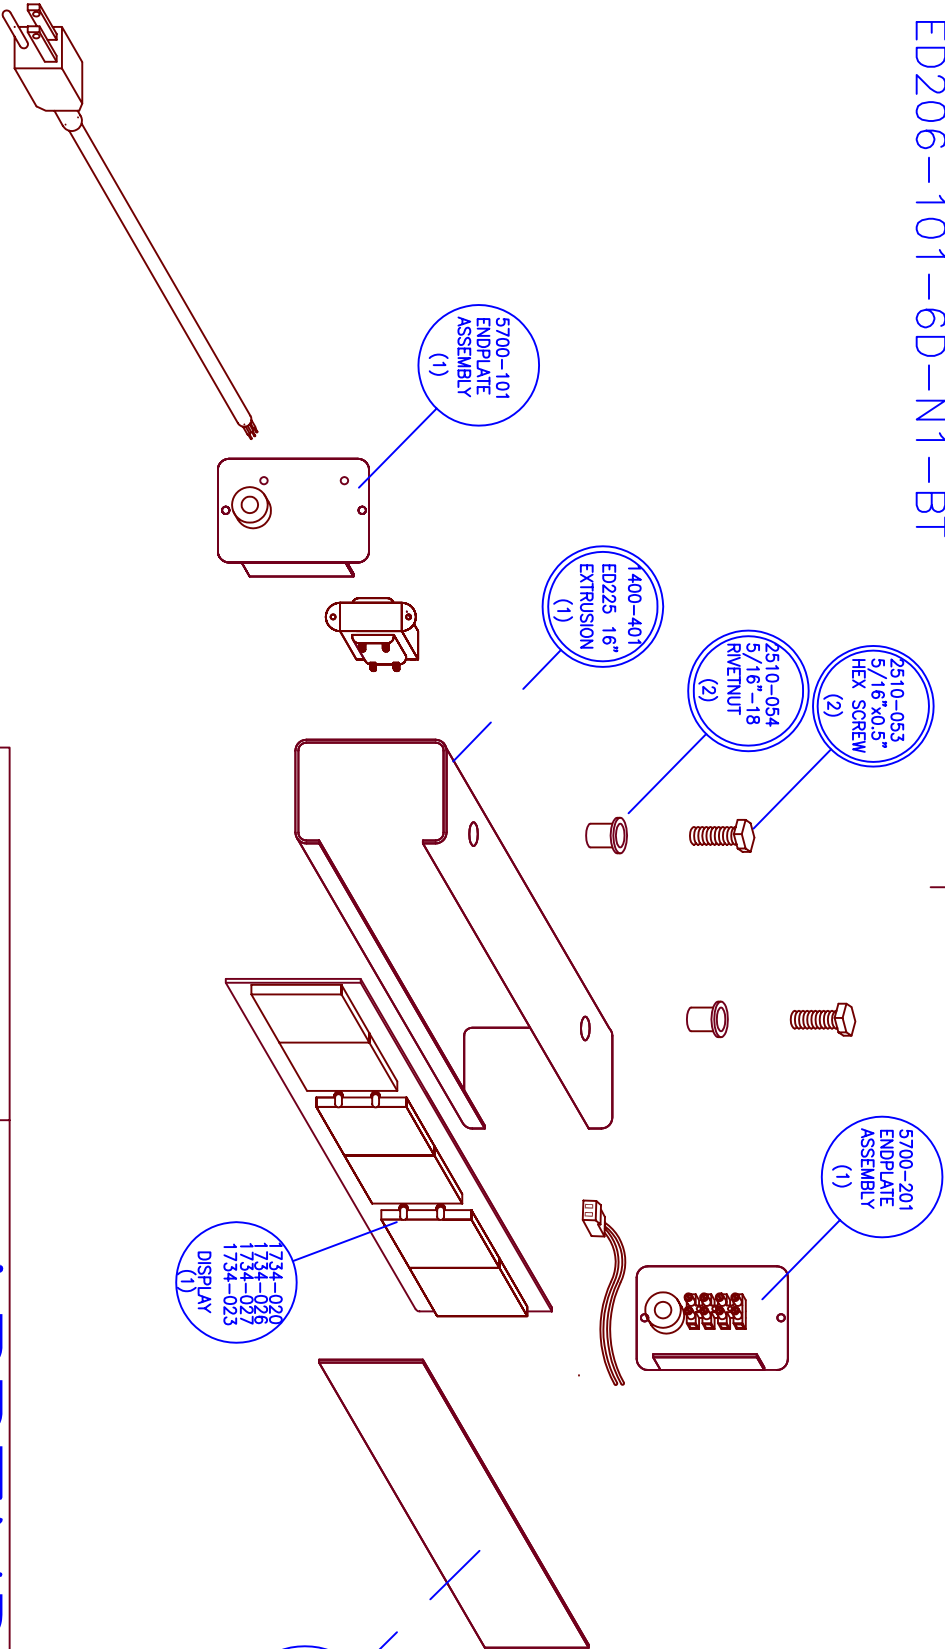

EDI Inc. 135 S CHURCH ADDISON IL60101		<div>APPENDIX A</div>		
LEVEL 1    ED206-101-6D-N1-BT				
APPROVED BY:	SIZE	FSCM NO.	DWG NO.	REV
	A		R:\LV1\ED206-102HMS-6D-N1	0
DRAWN BY: Zbigniew Jakubczak	SCALE	NONE	SHEET	