


REVISIONS				
ZONE	REV	DESCRIPTION	DATE	APPROVED

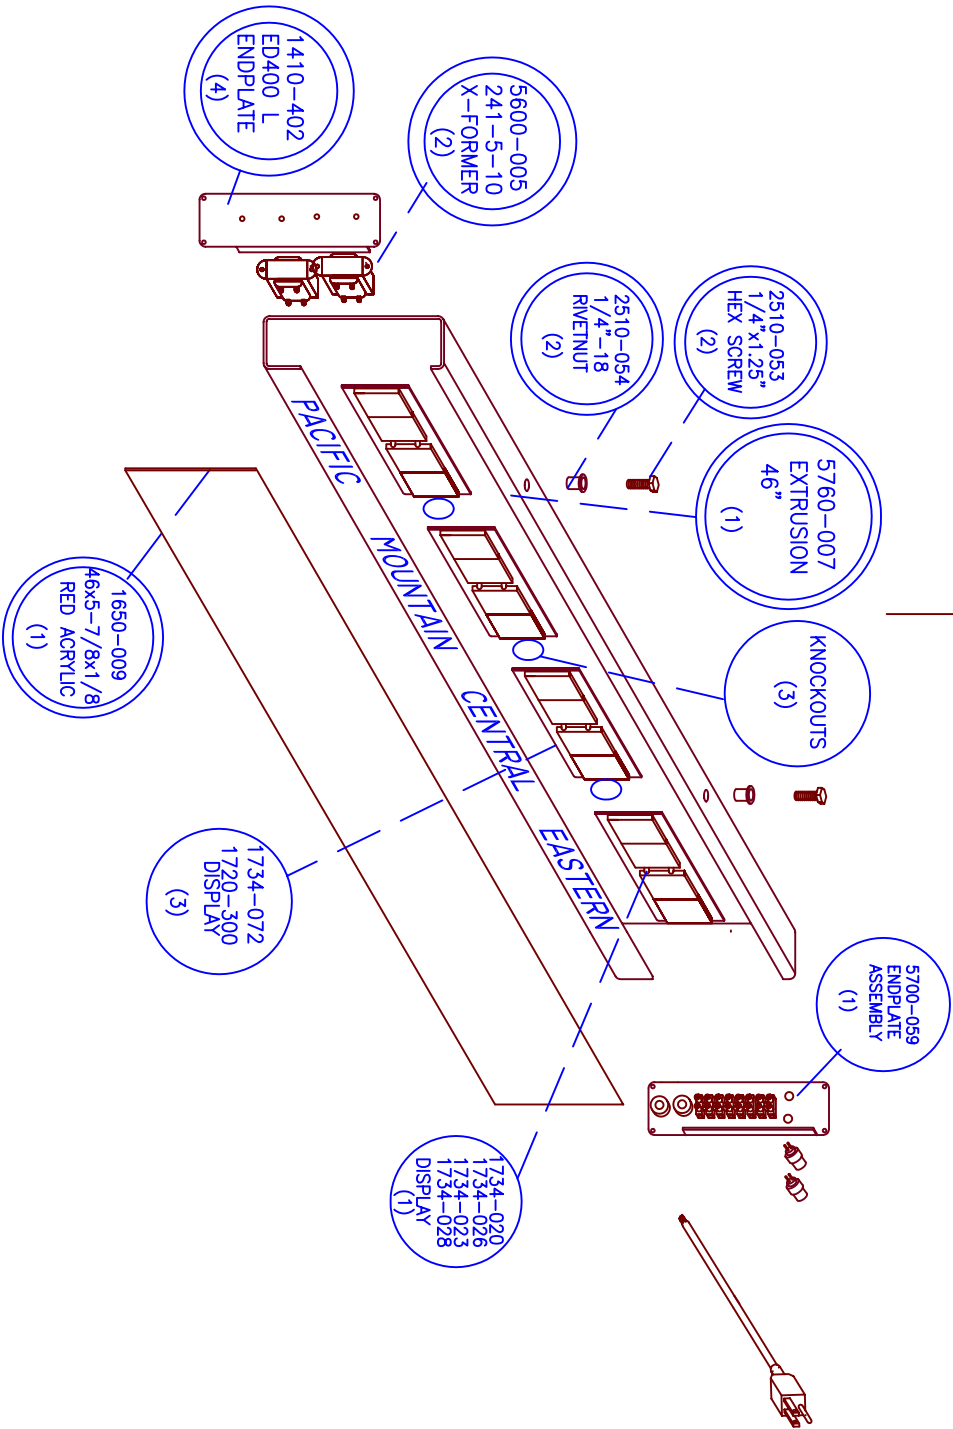

EDI
135 S CHURCH
ADDISON IL 60101
PH#630 628-0658

APPENDIX A

LEVEL1

APPROVED BY:	SIZE	FSCM NO.	DWG NO. R:\LV\ED206-TZA-4D-N1-4	REV 0
DRAWN BY: HENRY BILITZKI	A			
	SCALE	NONE		SHEET