


REVISIONS				
ZONE	REV	DESCRIPTION	DATE	APPROVED

ED202-111-4D-N1-TF

KNOCK-OUT  
FOR ADDRESS ACCESS

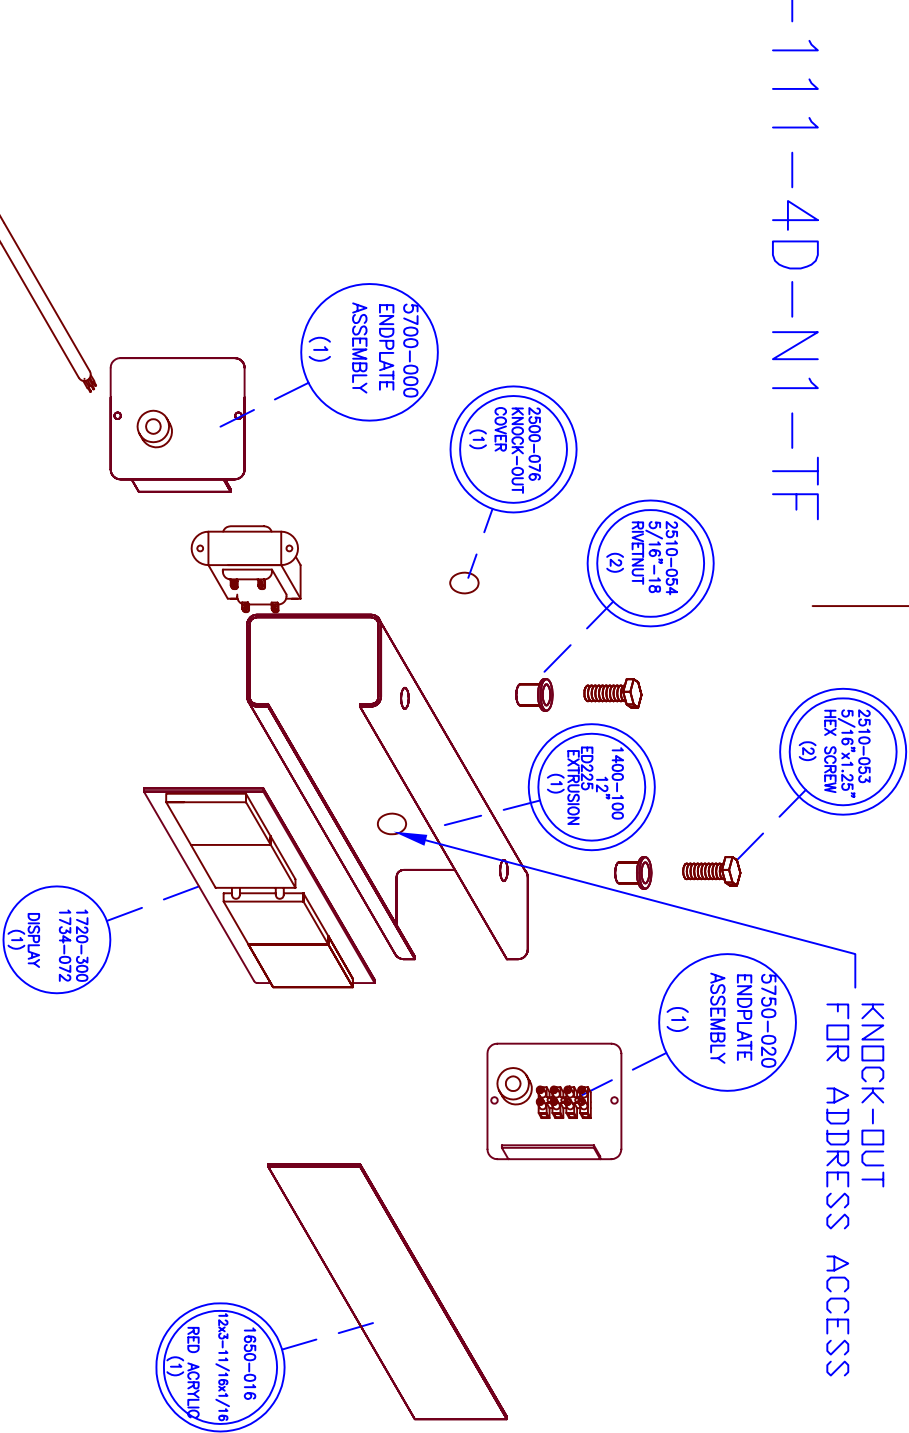

EDI  
 135 S CHURCH  
 ADDISON IL 60101  
 PH#630 628-0658

# APPENDIX A

LEVEL1

ED202-111-4D-N1-TF

APPROVED BY:	SIZE	FSCM NO.	DWG NO.	REV
	A		R:\LV1\7SEGMENT\ED202-111-4D-N1-TF	0
	SCALE	NONE	SHEET	
DRAWN BY: Zbigniew Jakubczak				